
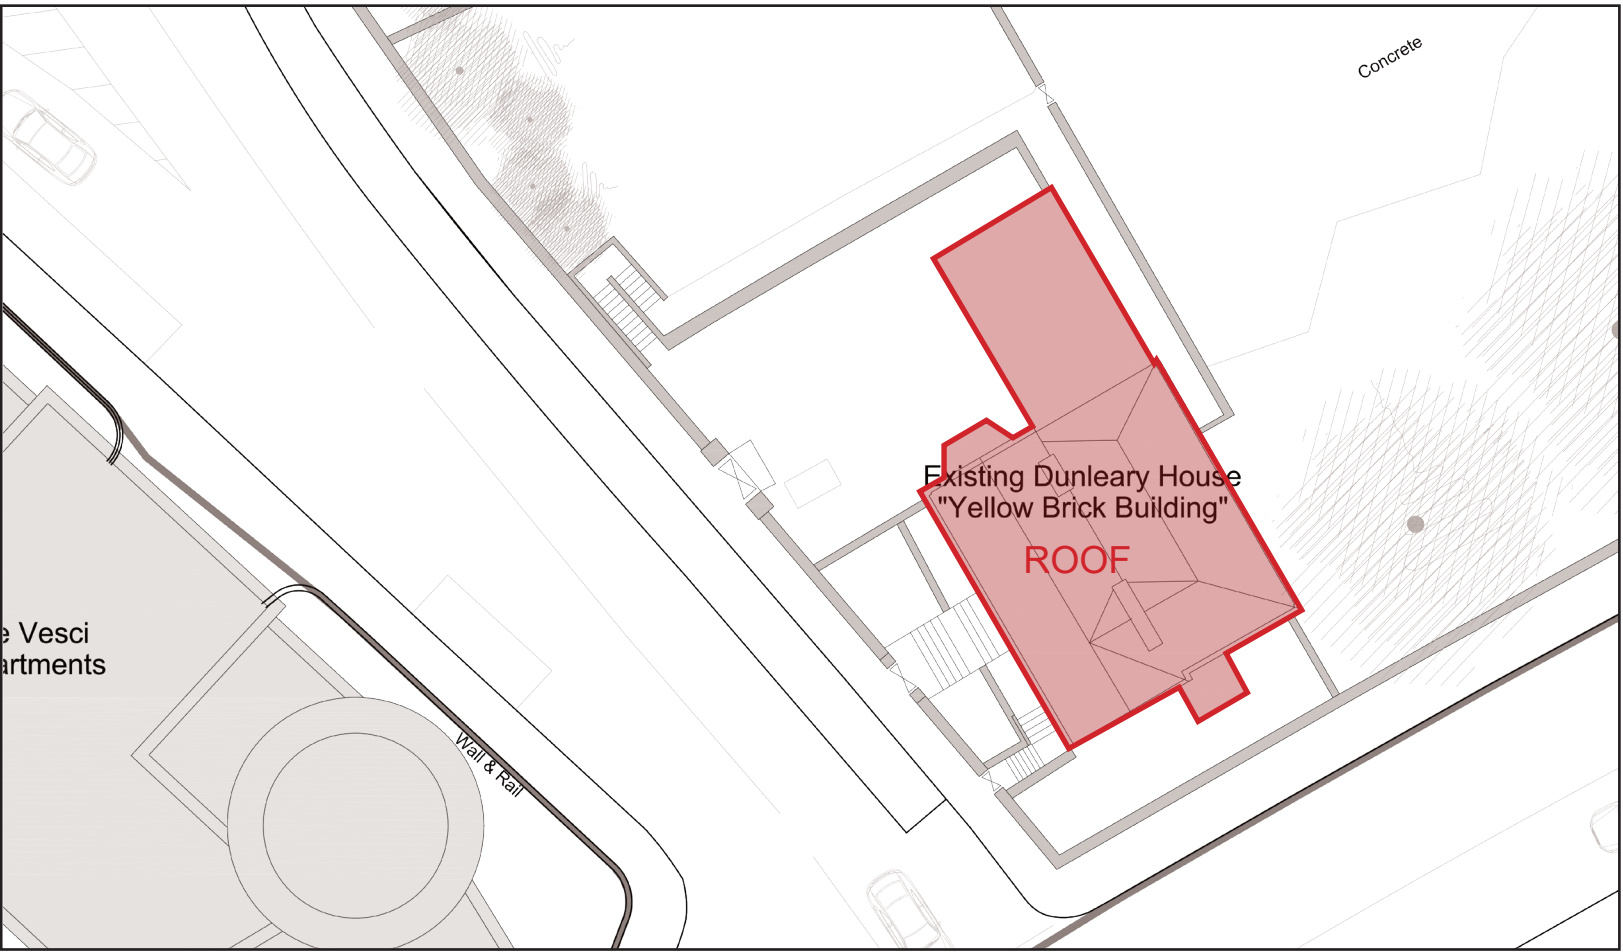


Existing Dun Leary House
Roof
1:50

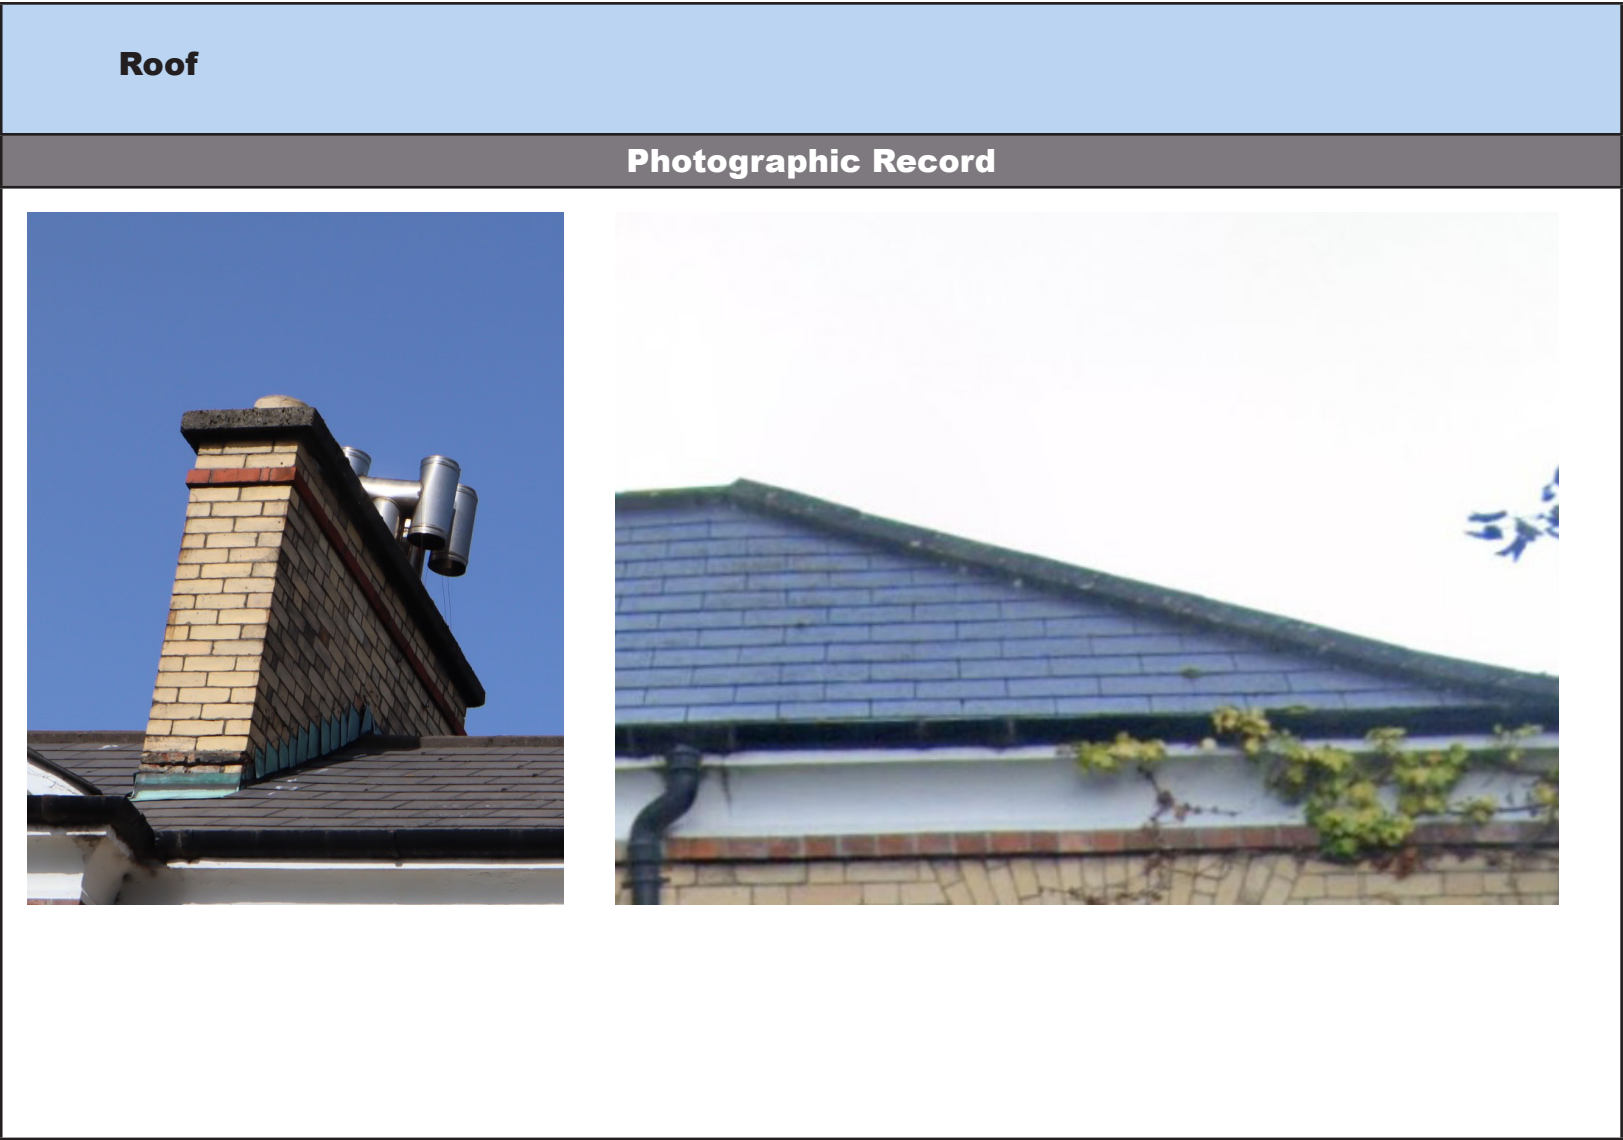


Existing Dun Leary House
Key Plan : Roof
NTS


NOTES / LEGEND

Drawings to be read in conjunction with: Slattery Historic Building Consultant Report on the 'Architectural / Historic Significance of DunLeary House, DunLeary Hill and Cumberland Street Dun Laoghaire Co Dublin (A Proposed Protected Structure) & Observations on the Potential Impact of the Proposed Works. November 2021

ALL LEVELS REFER TO ORDNANCE SURVEY DATUM, MALIN HEAD

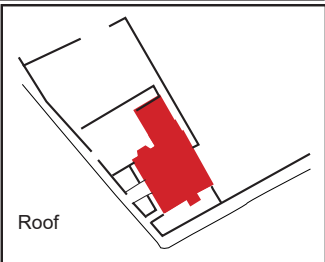

Key Plan:

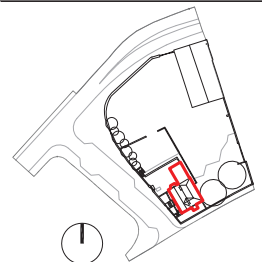

Rev.	Date	Description	By:
ABP1	23/11/21	ISSUED FOR PLANNING ABP	MOLA

MOLA

2 Dromedary Road,
Dunleary, Co. Dublin
Telephone: +353 1 218 3800
www.molarchitectural.com

Notes:
Do not scale.
Use figure dimensions only.
This drawing is to be read in conjunction with all relevant specifications and drawings.
All dimensions to be checked on site.
In the event of any discrepancies between drawings, the contractor is to inform the Architect immediately.
© COPYRIGHT This drawing or design may not be reproduced without permission.

Stage:	PLANNING
Project:	TED LIVING LIMITED
Client:	THE TED, DUN LAOGHAIRE - BUILD TO RENT
Drawing:	EXISTING DUN LEARY HOUSE - ROOF PLAN
Date:	23/11/21
Scale:	1:50
Drawing No.:	TED19-MOLA-ZZ-DR-A-XX-174
Sheet:	02
Revision:	ABP1