



401. 1 South Elevation\_Planning\_Contiguous  
1 : 500




401. 4 Proposed South Elevation  
1 : 200



401. 9 Proposed East Elevations (C1)  
1 : 200

## NOTES / LEGEND

1	Brickwork (Buff colour. Colour and mortar joint detail to be approved).	5	PPC aluminium panel - Grey colour finish.	9	Metal louvred ESB access door. PPC finish to selected colour. To comply with ESB regulations.	13	Wintergarden.	17	Grey metal pressing to balcony edge
2	Brickwork (Dark Colour).	6	Self Coloured Render Finish.	10	Low level perimeter natural stone wall. Existing boundary wall to be reused where possible. Landscaping behind as per landscape drawings.	14	PPC Aluminium/composite glazed entrance doors to selected colour finish.	18	PPC Aluminium canopy. Grey colour finish to be approved.
3	Patterned brick to match adjacent brick colour.	7	High performance aluminium/composite framed windows, balcony doors and door systems to selected colour finish.	11	Metal louvred panels. PPC finish to selected colour.	15	PPC Aluminium cladding to roof level - Grey colour finish.	19	Retain, repair and refurbish existing Dun Leary House facades using best practice conservation.
4	PPC aluminium panel - Grey colour finish.	8	Framed double glazed window unit. Aluminium/composite PPC finish to selected colour.	12	Glazed balustrade to heights indicated.	16	PPC Metal balustrades or similar.	20	Metal gate to selected colour finish.
								21	Signage. Refer to Design Statement for Details.

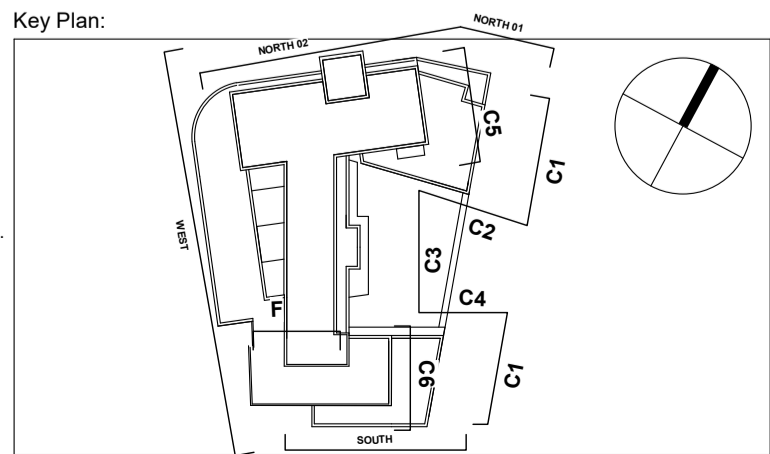

Rev.	Date:	Description:	By:
ABP1	25/08/2021	ISSUED FOR PLANNING ABP	MOLA

Drawing Status:	PLANNING
Reply Address:	2 Donybrook Road, Telephone +353 1 218 3900 Donybrook, Dublin 4, Ireland www.molaarchitecture.com
Notes	Do not scale. Use figured dimensions only. This drawing is to be read in conjunction with all relevant specifications and drawings. All dimensions to be checked on site. In the event of any discrepancies between drawings the contractor is to inform the Architect immediately.

**MOLA**

ARCHITECTS	PLANNERS	URBAN DESIGNERS
Client:	Ted Living Limited	
Project:	The Ted, DunLaoghaire	
Drawing:	Proposed South & East Elevations	
Date:	25/08/21	Scale: As indicated
Original:		Zone: DM
Level:		Type: SH
Type:		Sheet No.: 19009
Diagpt:		Status: S1
Sheet No.:		Rev: ABP1

© COPYRIGHT This drawing or design may not be reproduced without permission