

Existing Dun Leary House
Level 00 (Basement)
1:50

NOTES / LEGEND



Drawings to be read in conjunction with: Slattery Historic Building Consultant Report on the 'Architectural / Historic Significance of DunLeary House, DunLeary Hill and Cumberland Street Dun Laoghaire Co Dublin (A Proposed Protected Structure) & Observations on the Potential Impact of the Proposed Works. November 2021

----- Indicative location of existing cornice to ceiling

ALL LEVELS REFER TO ORDNANCE SURVEY DATUM, MALIN HEAD

B1 - B4


Photographic Record

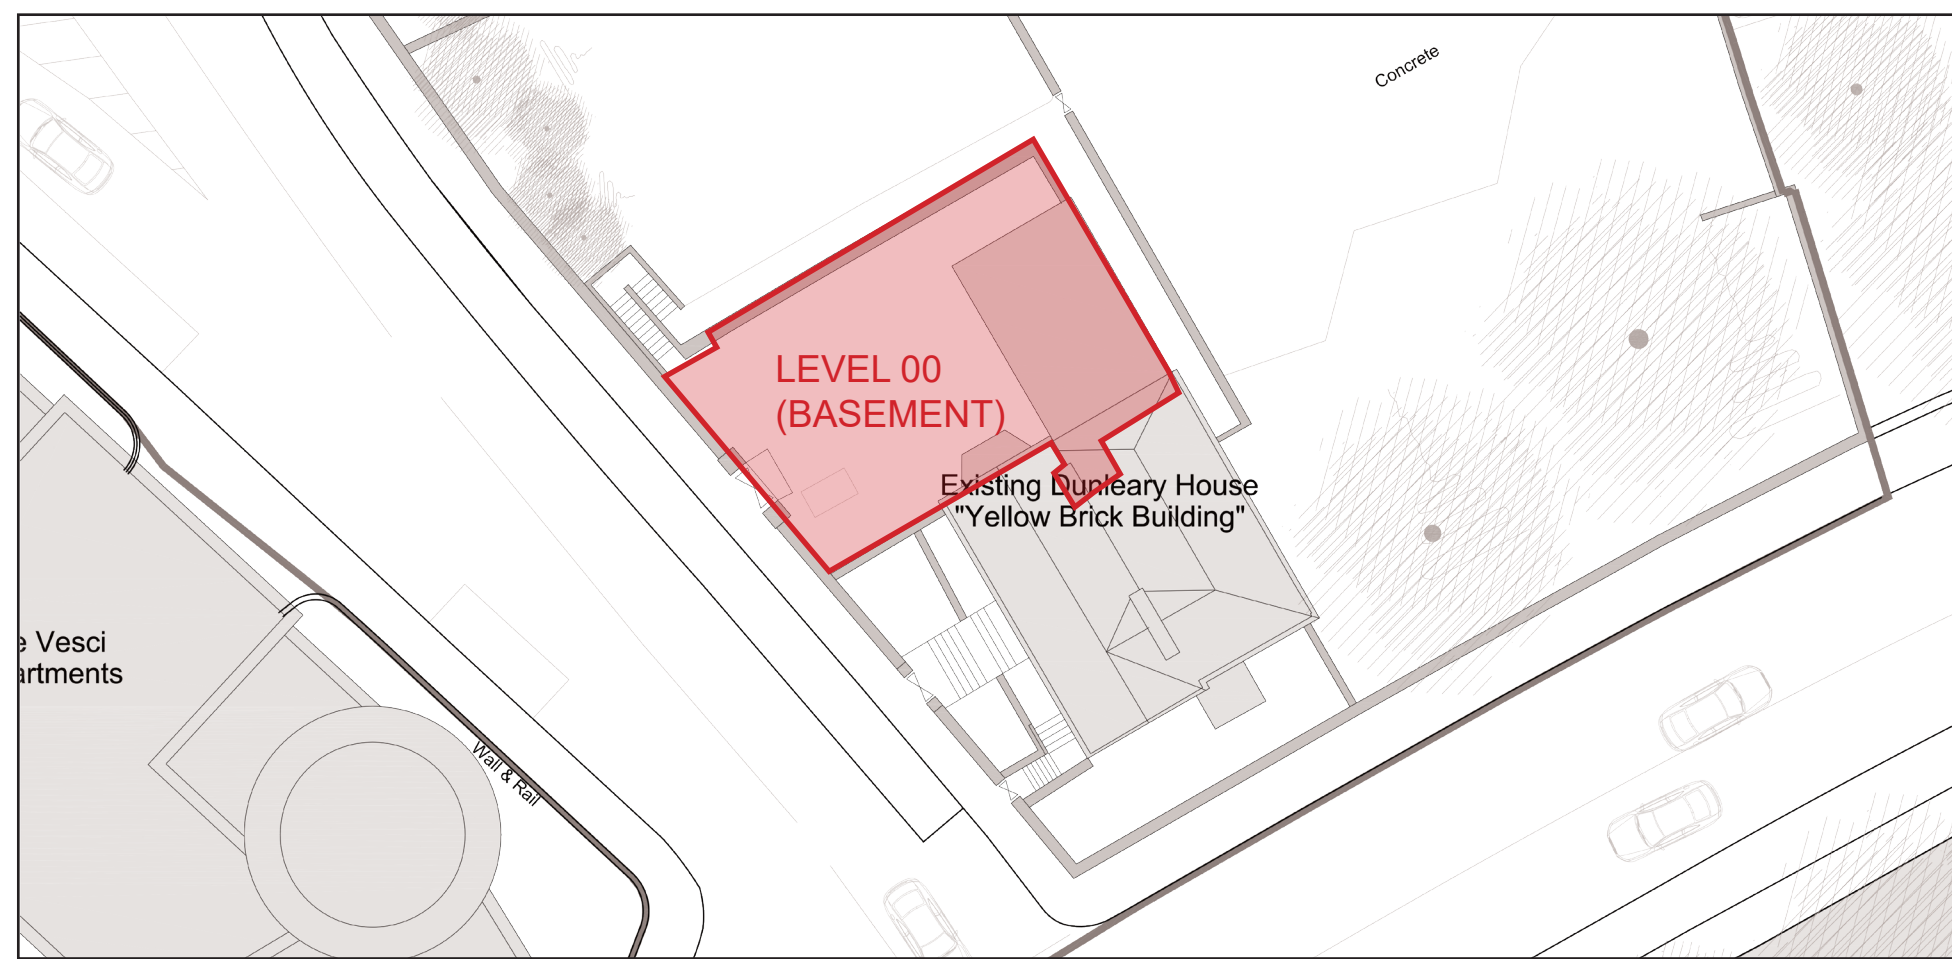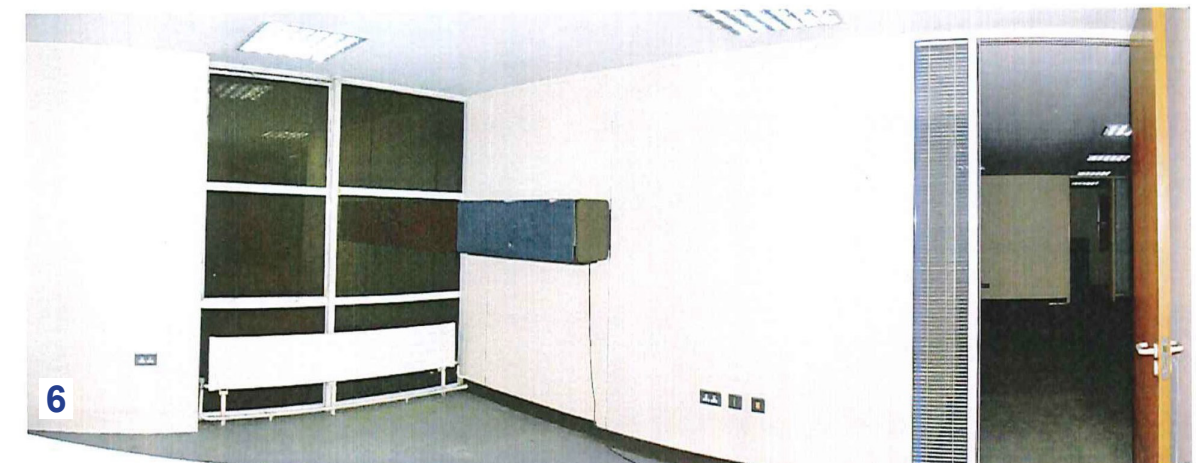

Existing Dun Leary House
Key Plan indicating location of L00
NTS



Key Plan:

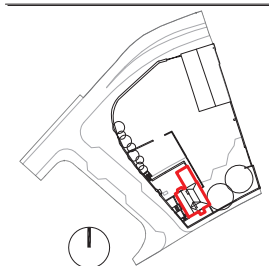

Rev.	Date	Description	By:
ABP1	23/11/21	ISSUED FOR PLANNING ABP / MOLA	

MOLA
2 Dromedary Road,
Dun Laoghaire, Co. Dublin
Telephone: +353 1 218 3800
www.molarchitects.com

Stage:	PLANNING
Project:	TED LIVING LIMITED
Client:	THE TED, DUN LAOGHAIRE - BUILD TO RENT
Drawing:	EXISTING DUN LEARY HOUSE LEVEL 00
Date:	23/11/21
Scale:	1:50
Drawing No.:	TED19-MOLA-ZZ-DR-A-XX-170
Sheet:	02
ABP1	