
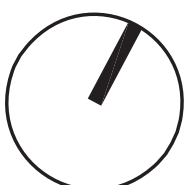
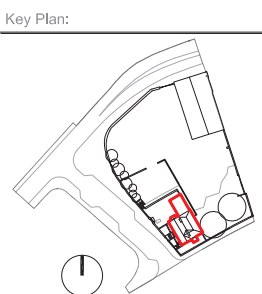
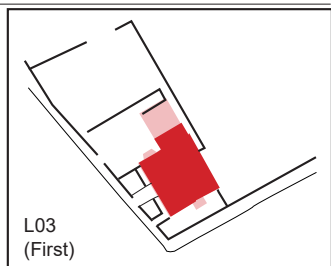
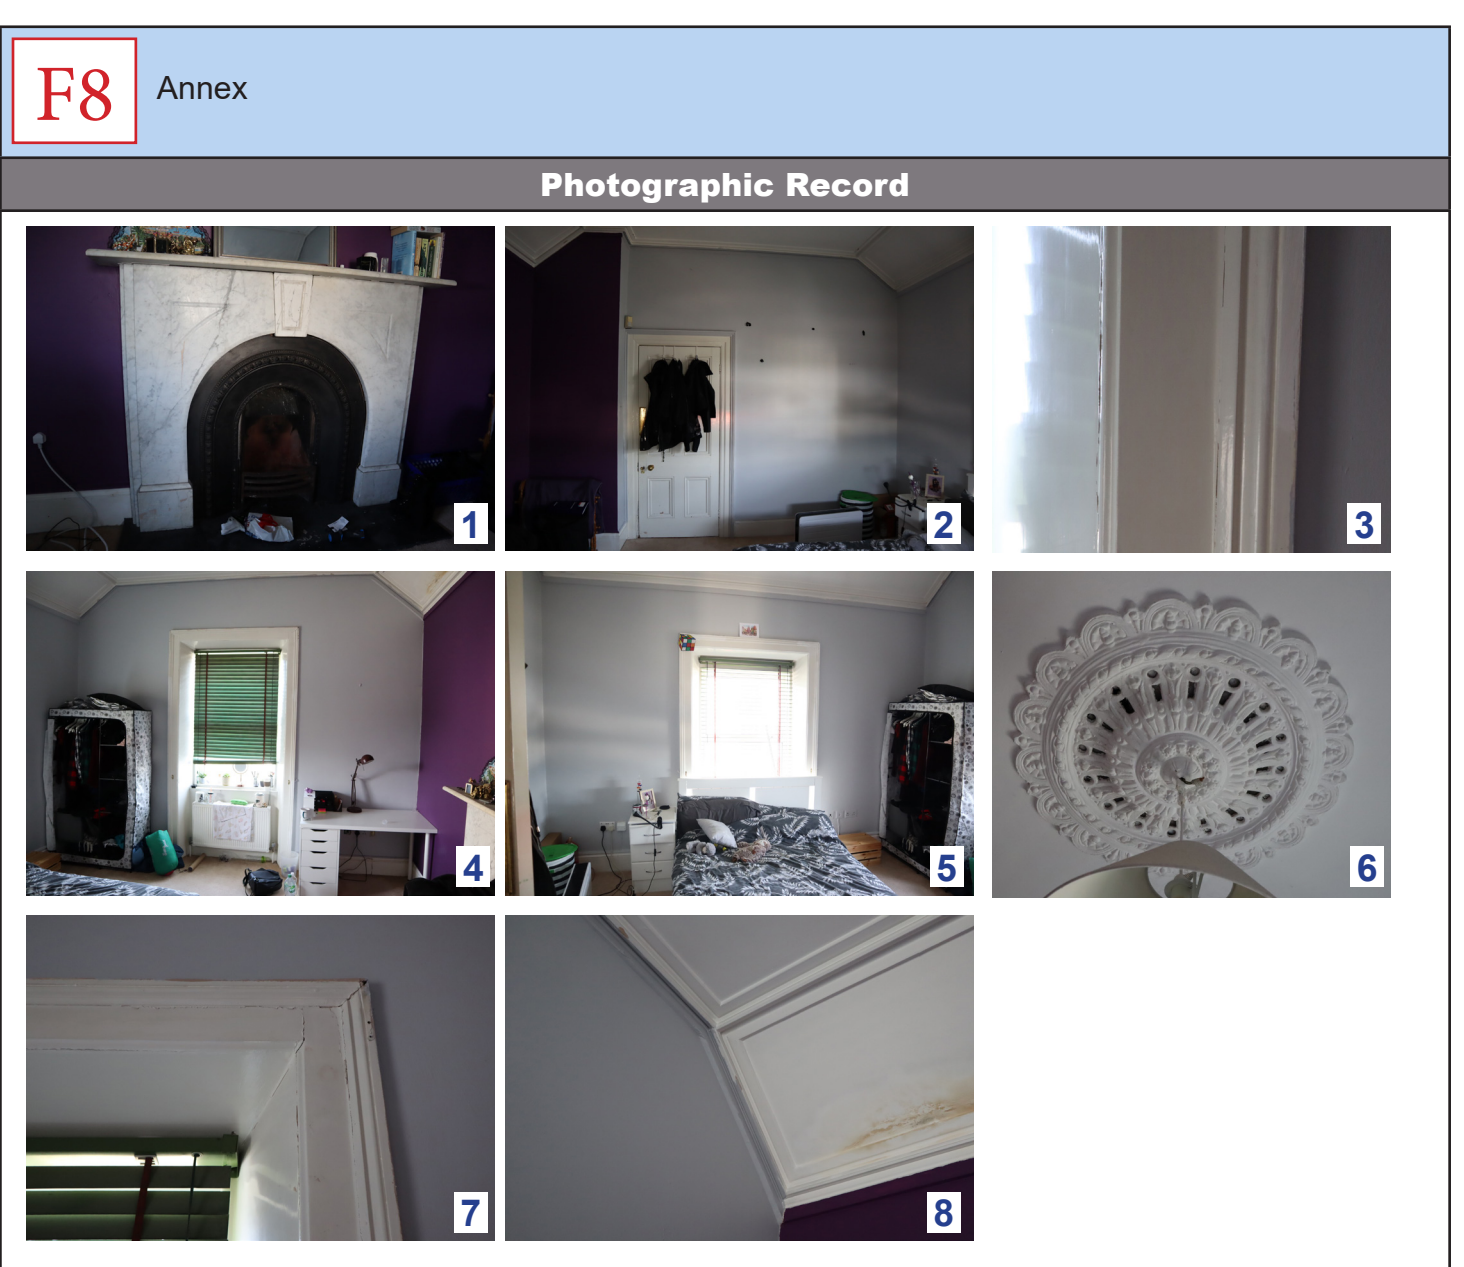
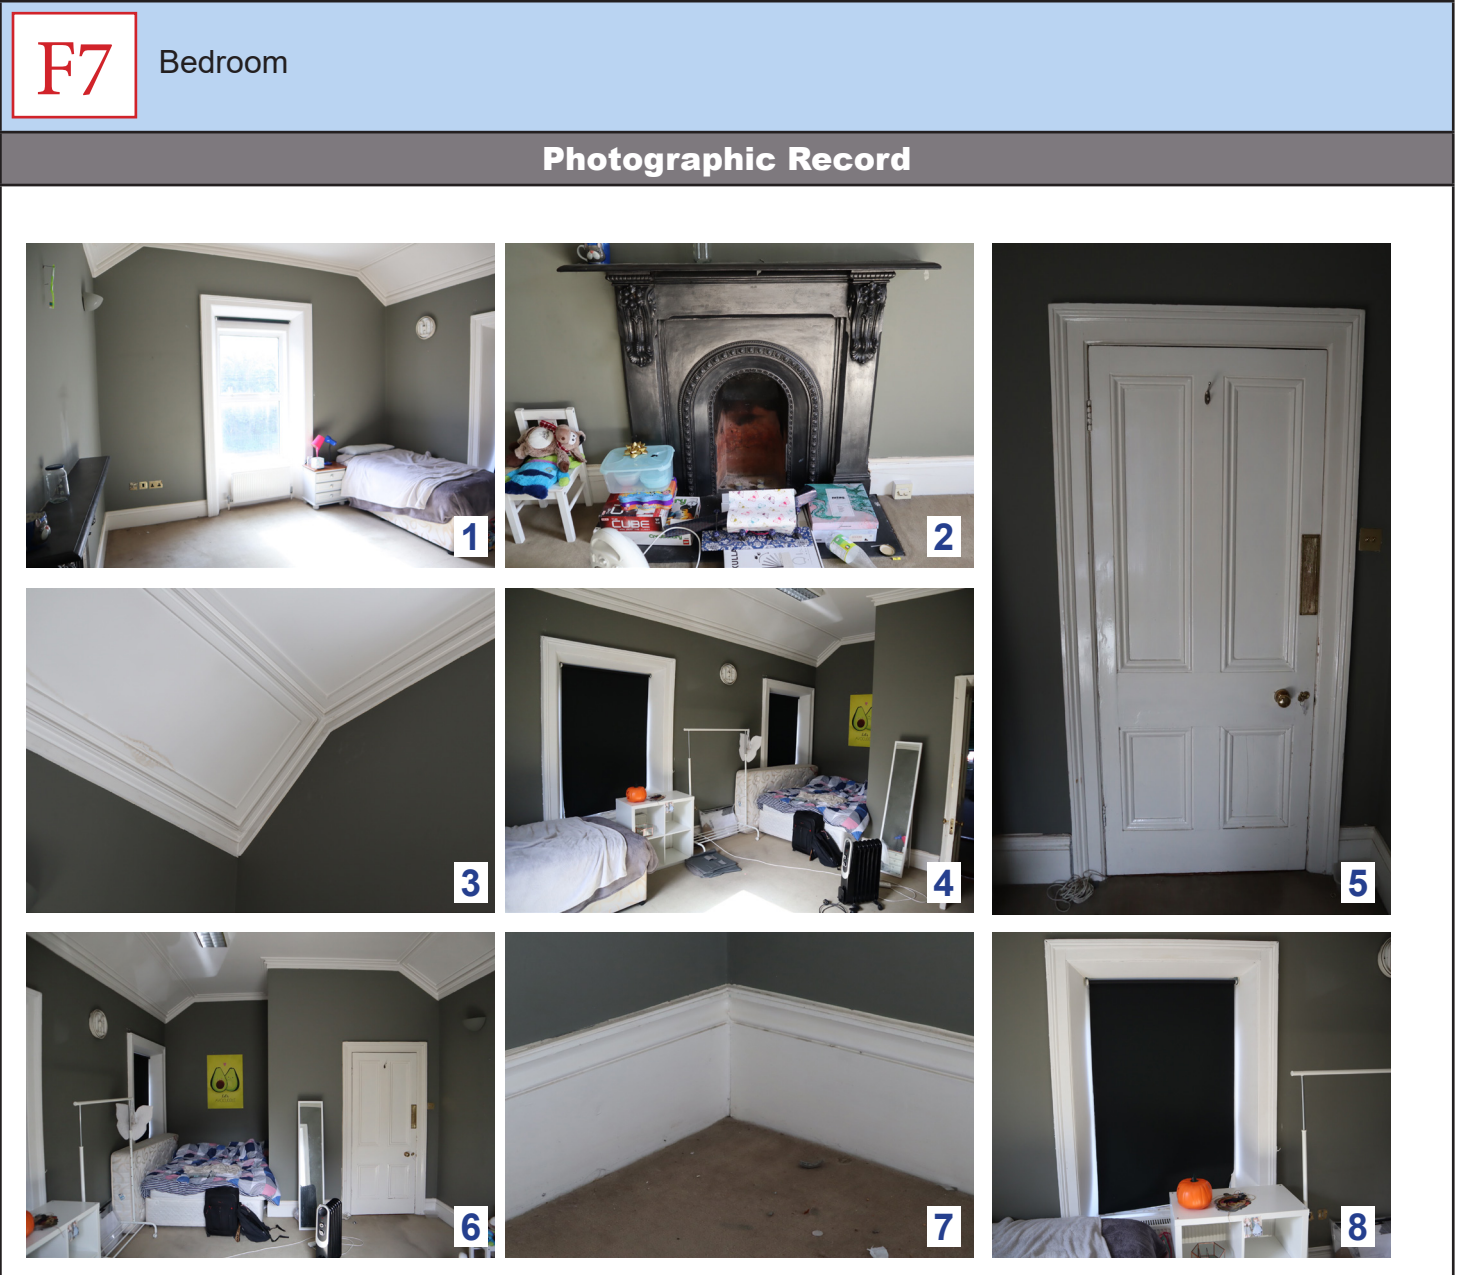
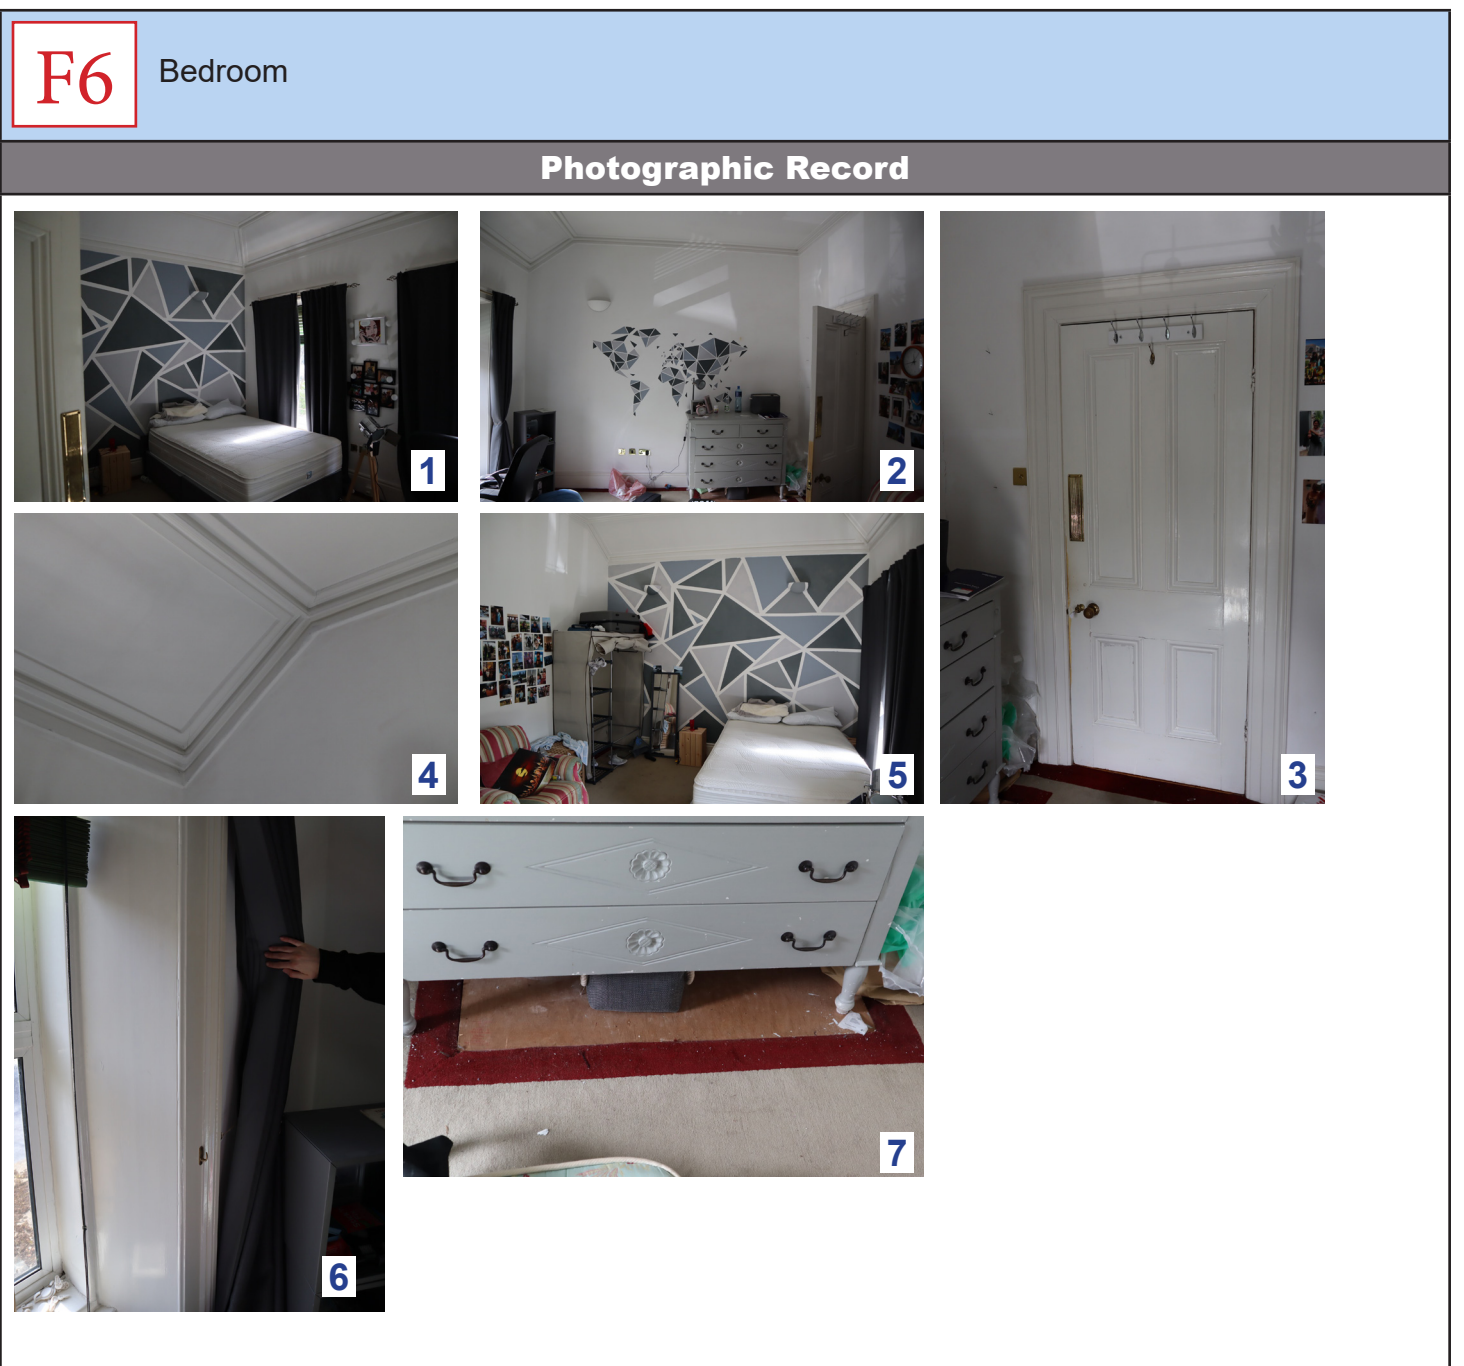
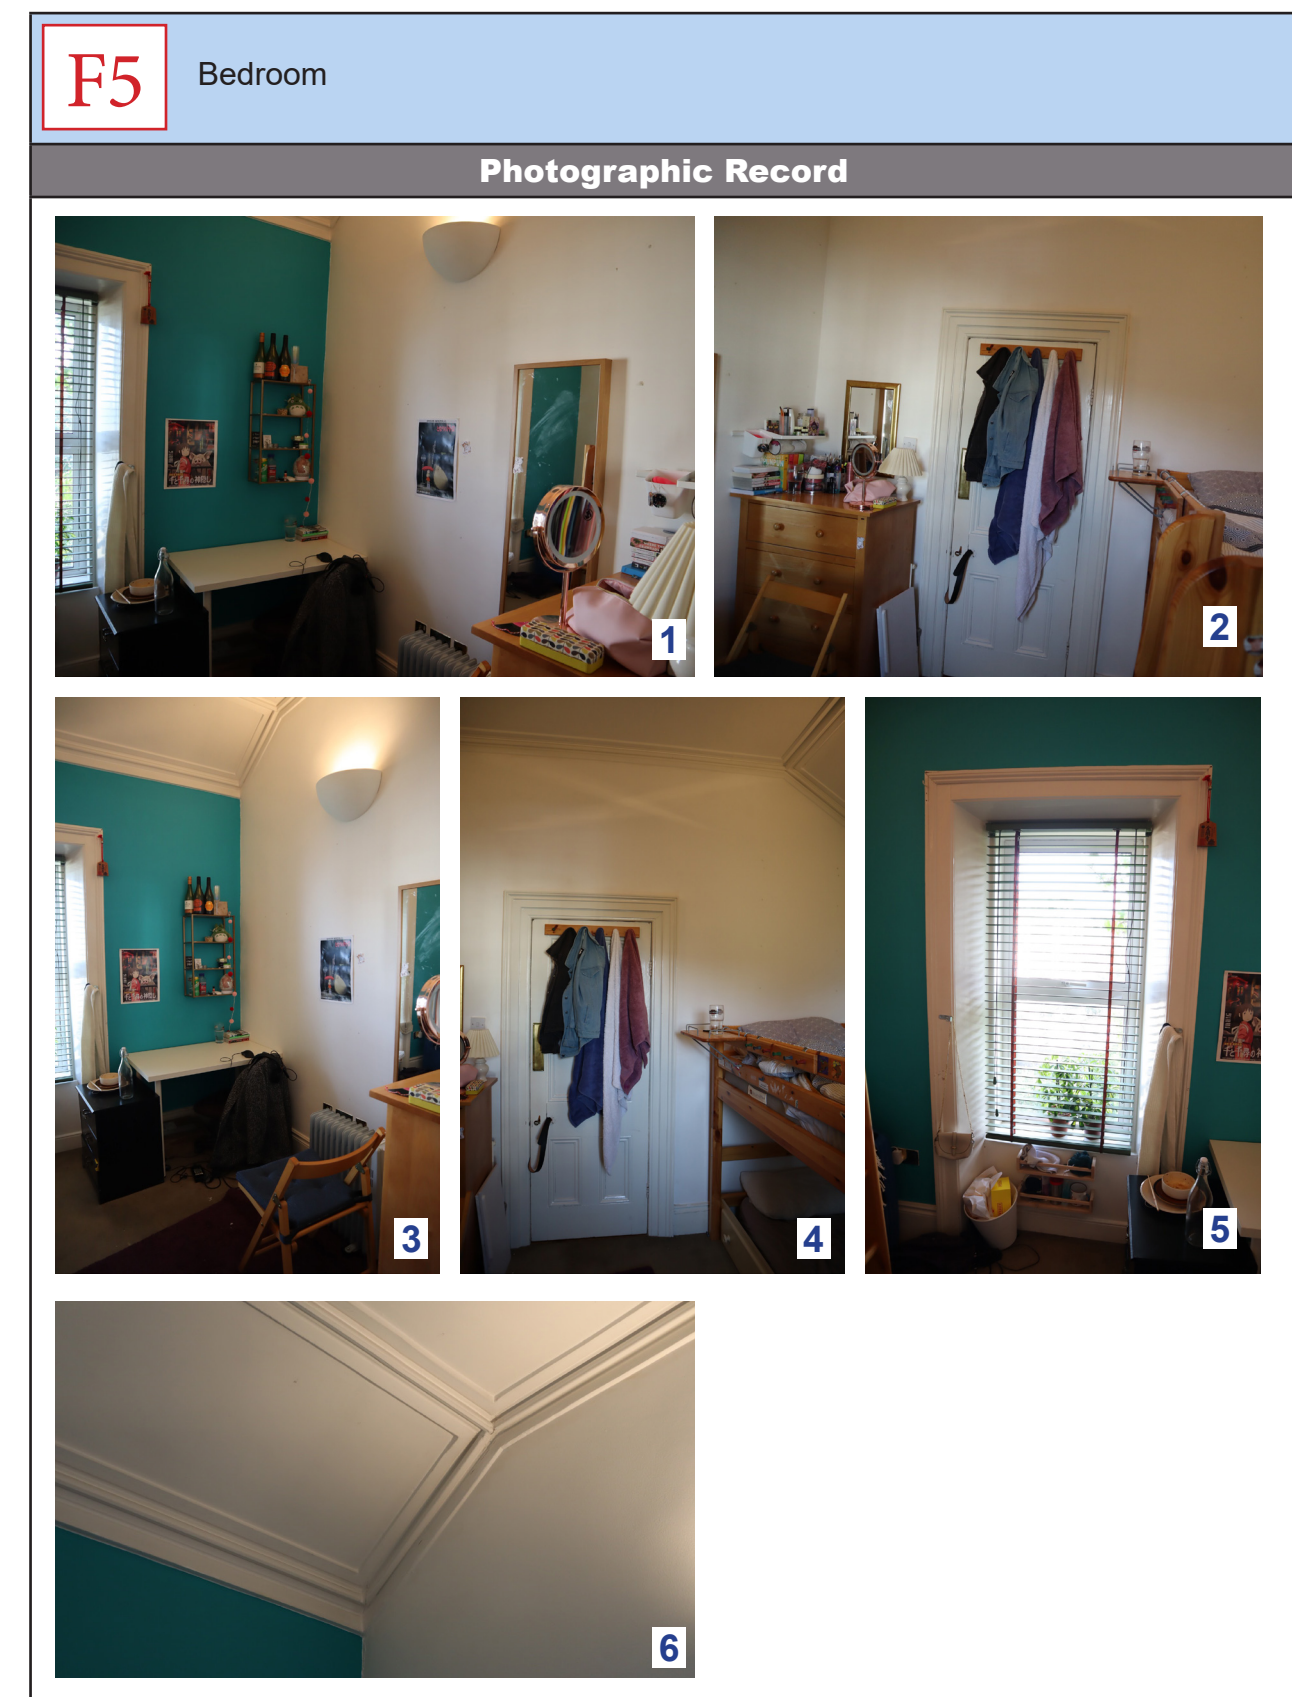
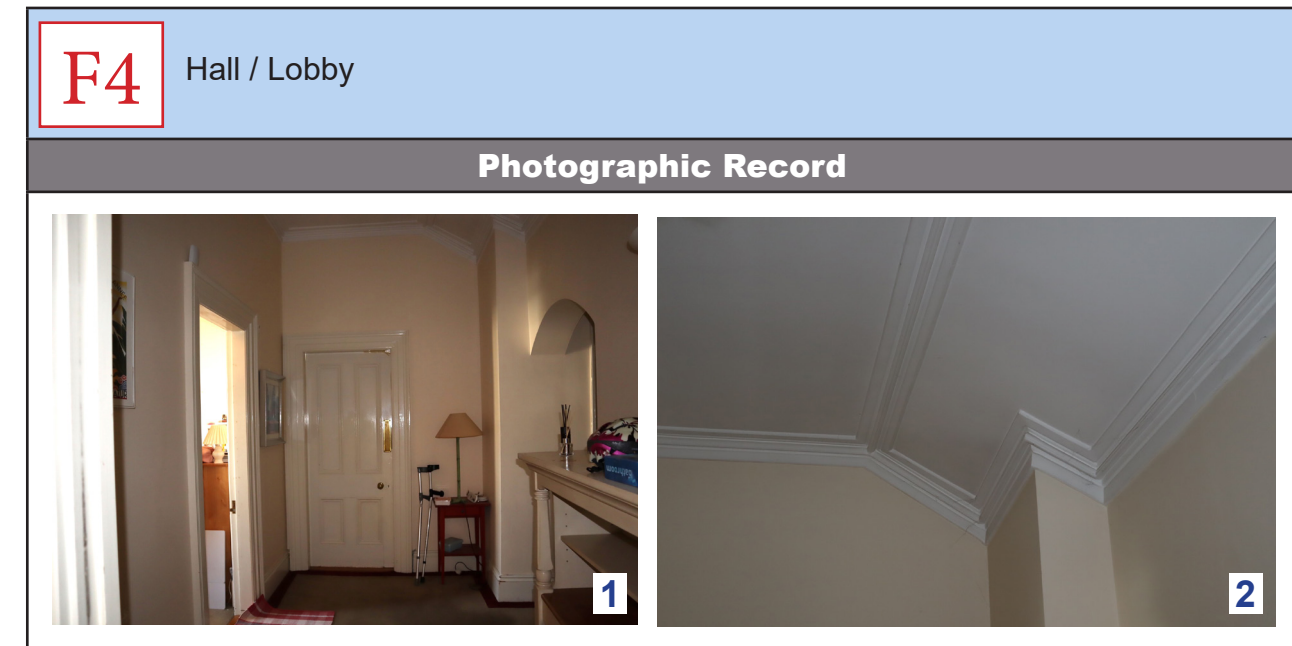


NOTES / LEGEND

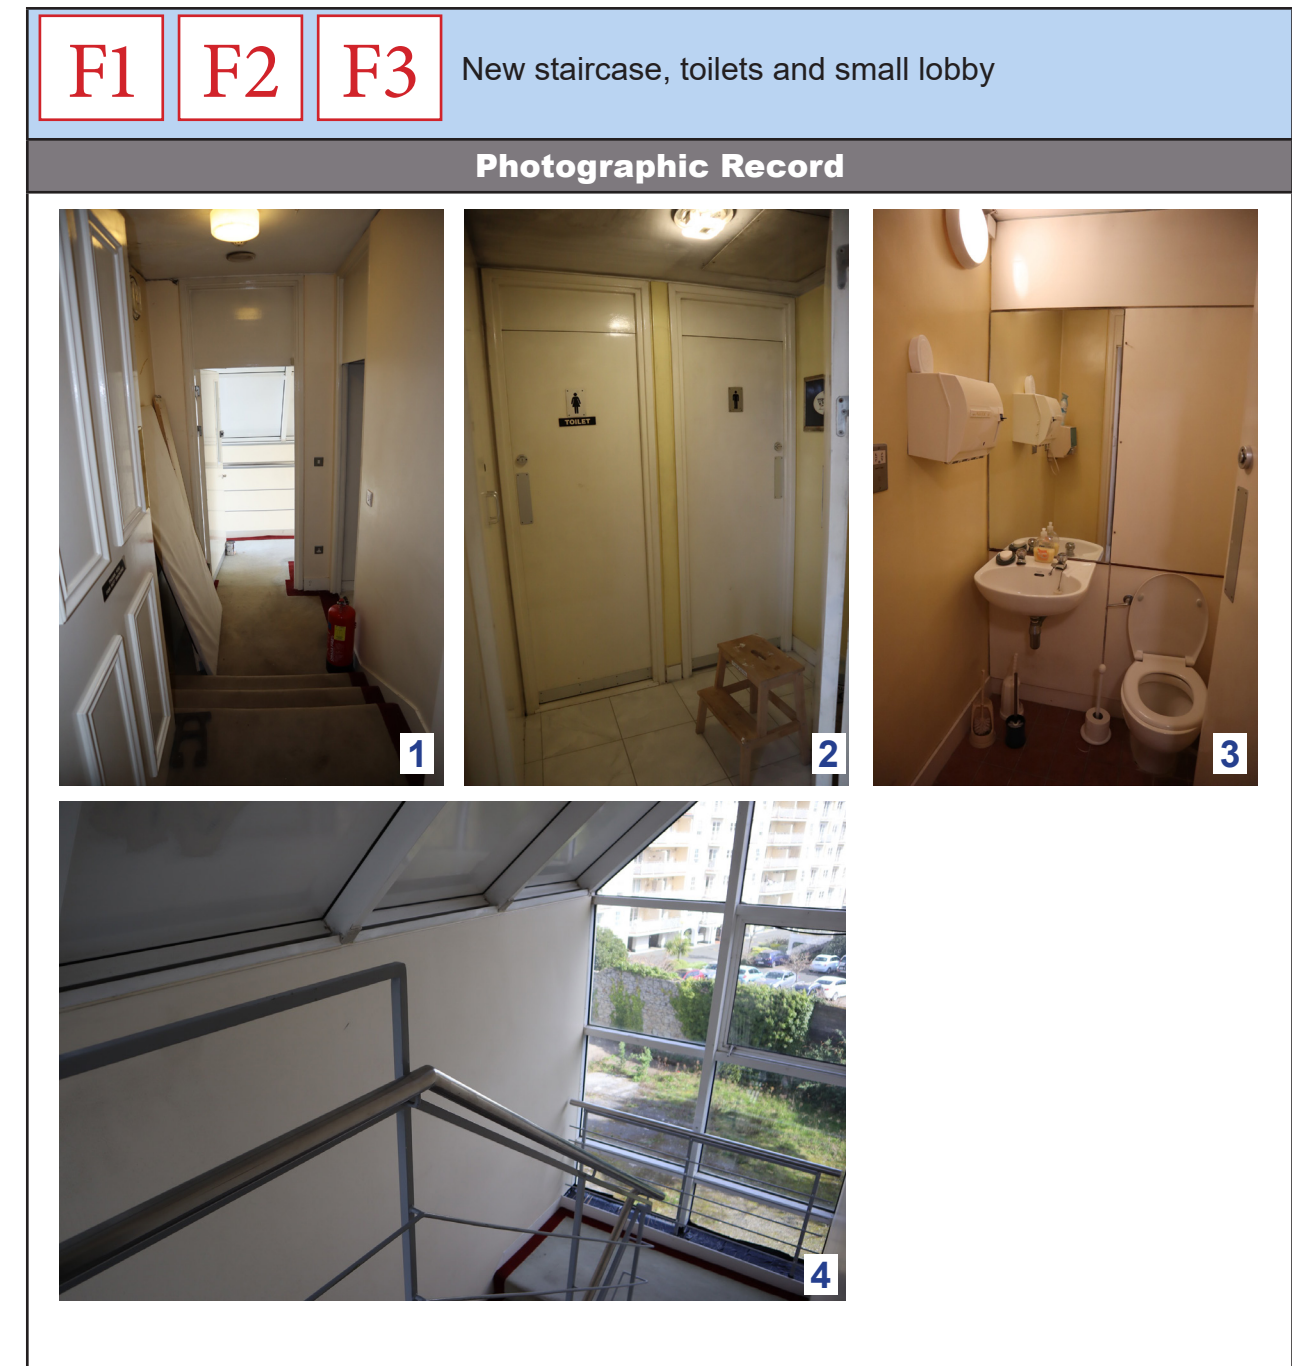

----- Indicative location of existing cornice to ceiling

ALL LEVELS REFER TO ORDNANCE SURVEY DATUM, MALIN HEAD

[illegible]

MOLA

Notes
 Do not scale.
 Use figured dimensions only.
 This drawing is to be read in conjunction with all relevant specifications and drawings.
 All dimensions to be checked on site.
 In the event of any discrepancies between drawings, the contractor is to inform the Architect immediately.

© COPYRIGHT This drawing or design may not be reproduced without permission

2 Dorneybrook Road,
 Dorneybrook
 DUBLIN 4, Ireland
 Telephone +353 1 218 3900
www.molainteriorscure.com

Stage:			
<h1>PLANNING</h1>			
Client: TED LIVING LIMITED			
Project: THE TED, DUN LAOGHIRE - BUILD TO RENT			
Drawing: EXISTING DUN LEARY HOUSE_LEVEL 03			
Date:	Scale:	IN, A&E FAC:	
23/11/21	1:50	Sheet:	19009
Drawing title:		Sheet:	Revision:
TED19-MOLA-ZZ-DR-A-XX-173		02	ABP1