



(A) BEDDING ACROSS OPEN SPACE (SIMILAR) (B) BEDDING DETAILS IN ROADWAYS/VERGES/PATHS

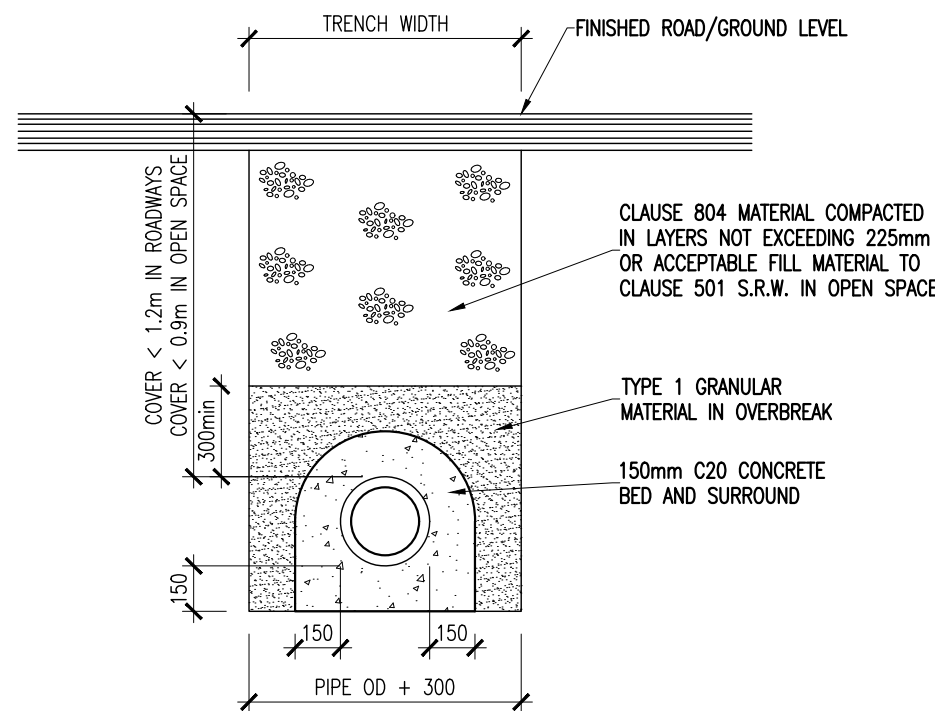


(C) BEDDING DETAIL WITH CONCRETE SURROUND

TYPICAL BEDDING DETAILS
SCALE 1:25

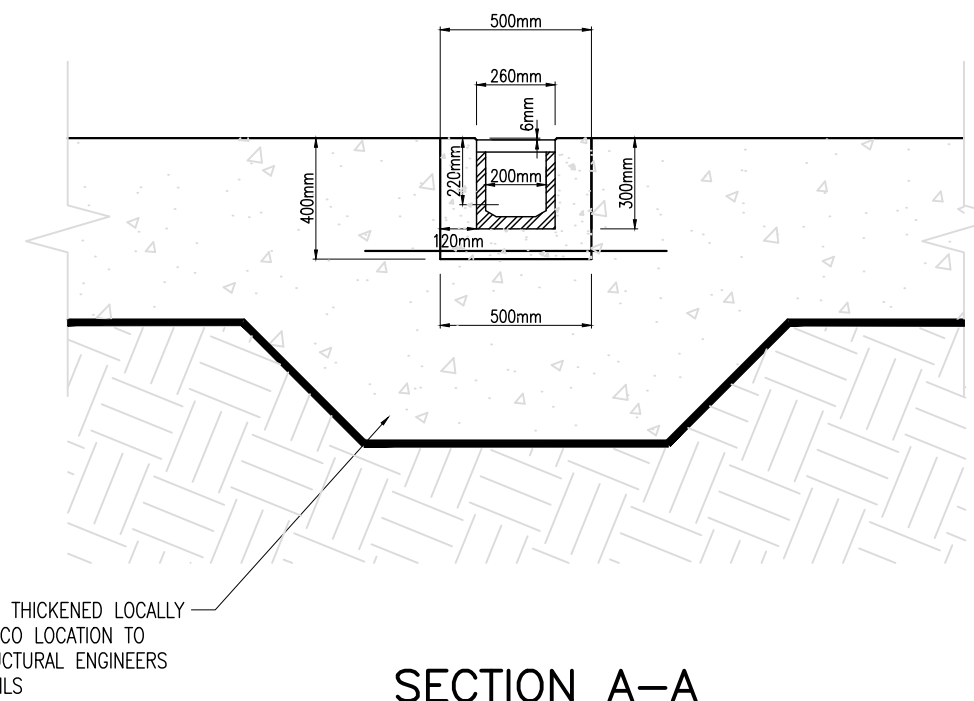


SECTION A-A

SCALE 1:25

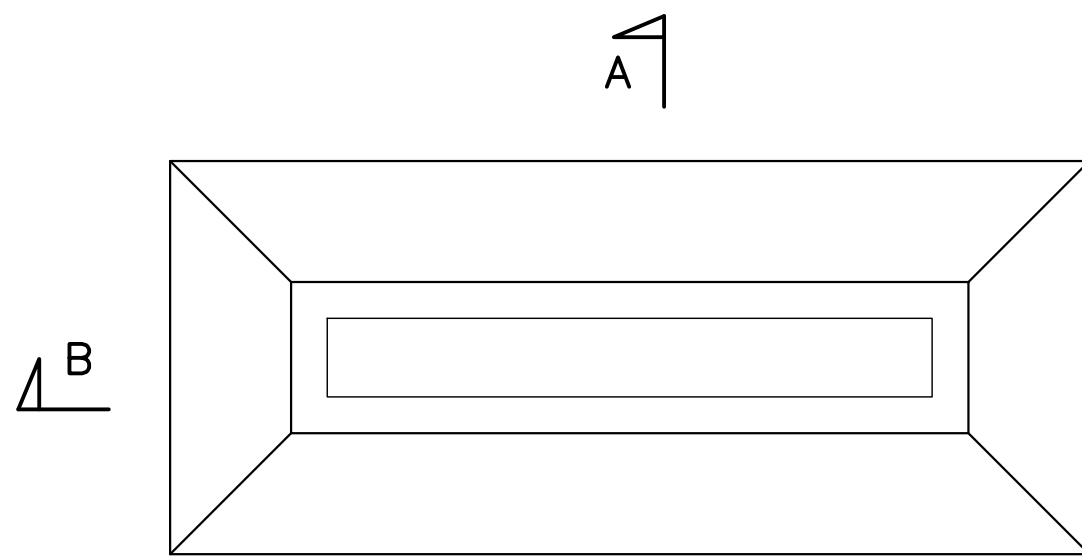


ACO DRAIN (NK100 0.0) IN 300mm SLAB

SCALE 1:25

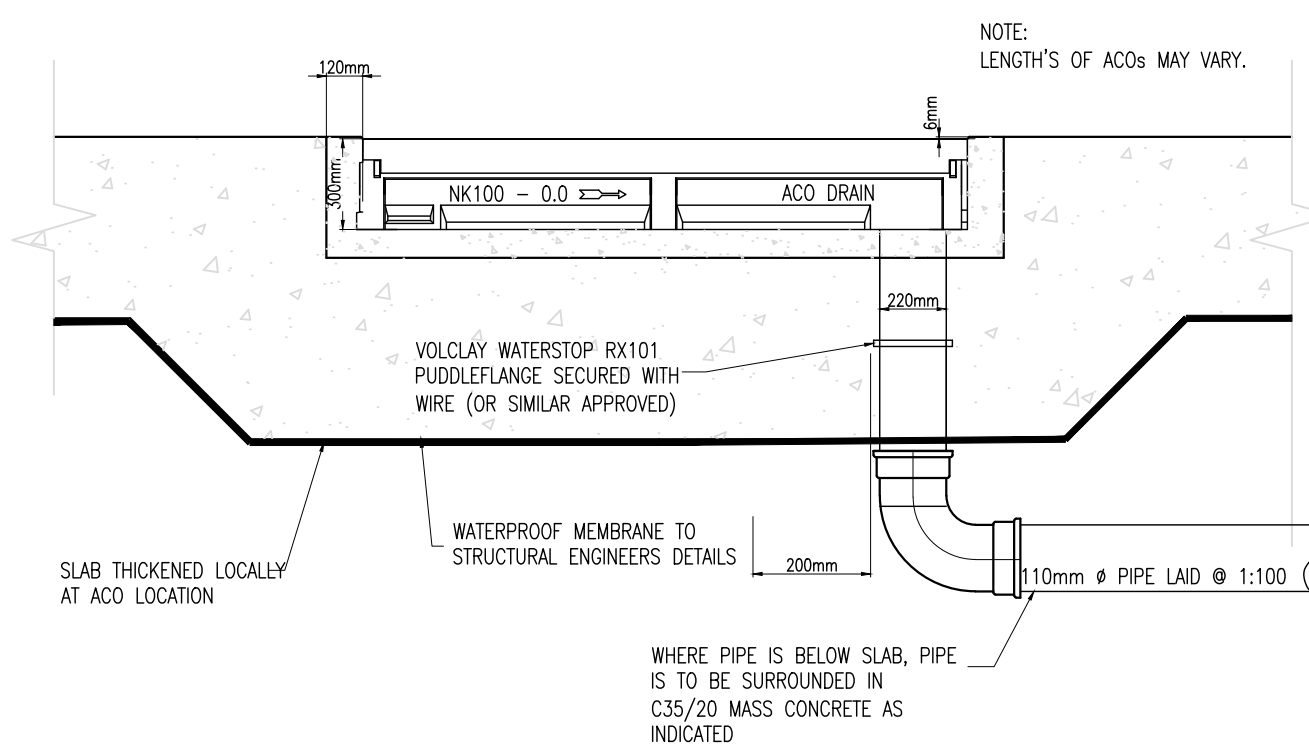


SECTION B-B

SCALE 1:10

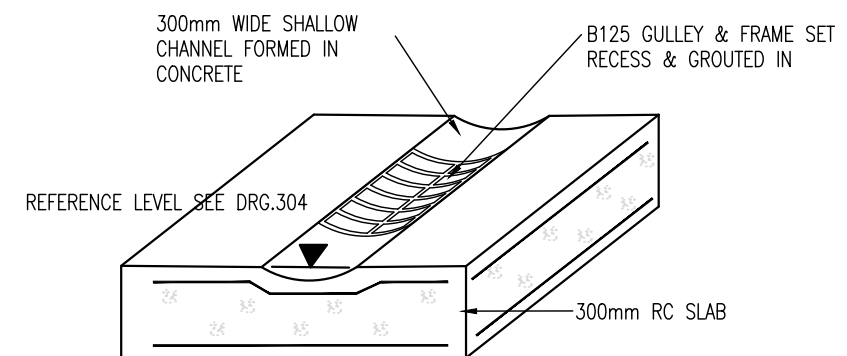


SLAB CHANNEL

NTS

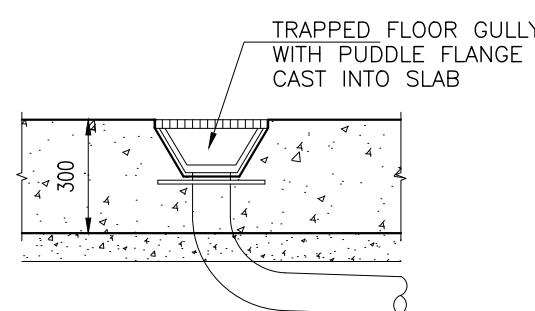


TYPICAL FLOOR GULLY
DETAIL TO BASEMENT

SCALE 1:20

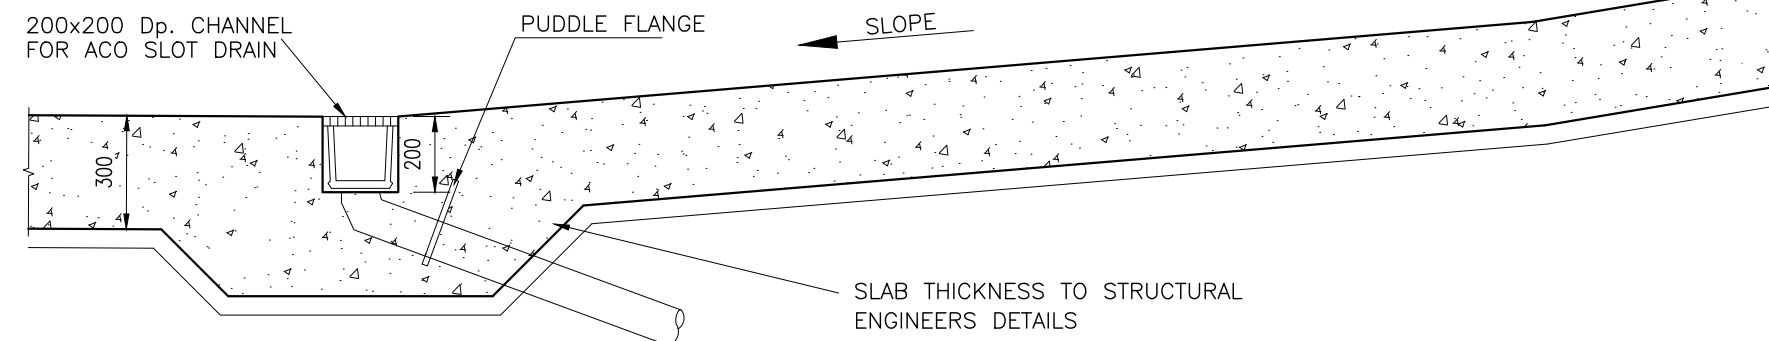


TYPICAL ACO DRAIN

SCALE 1:20

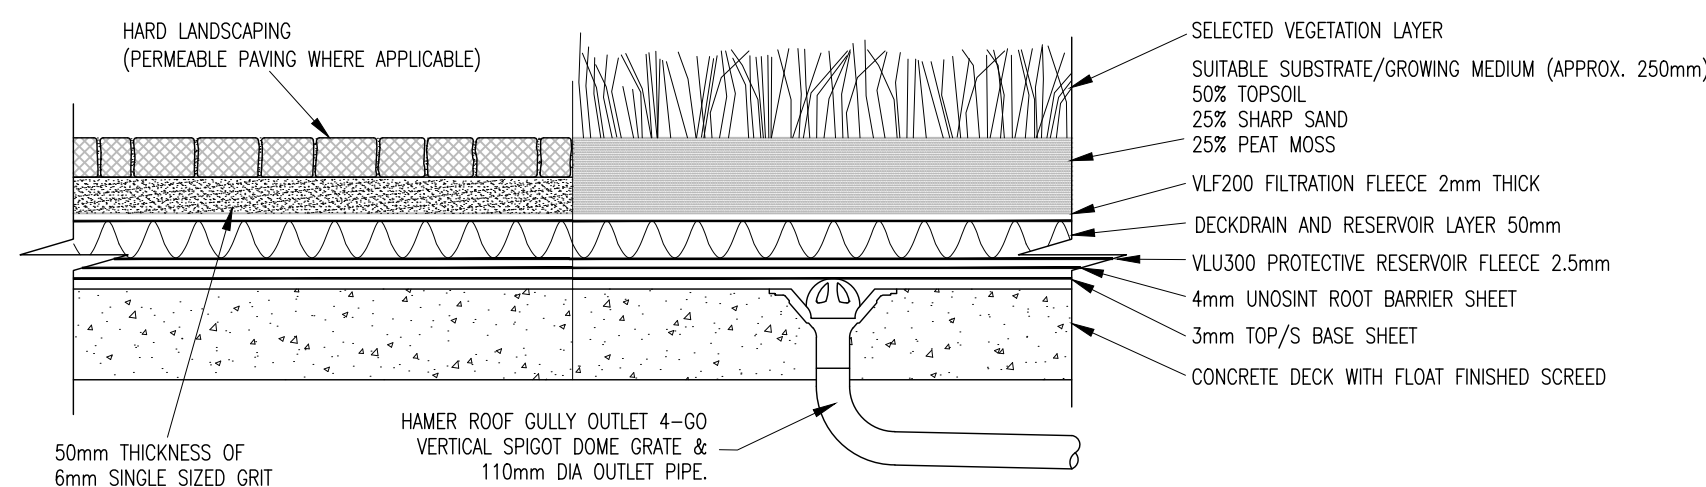


PODIUM DECK DETAIL

SCALE NTS

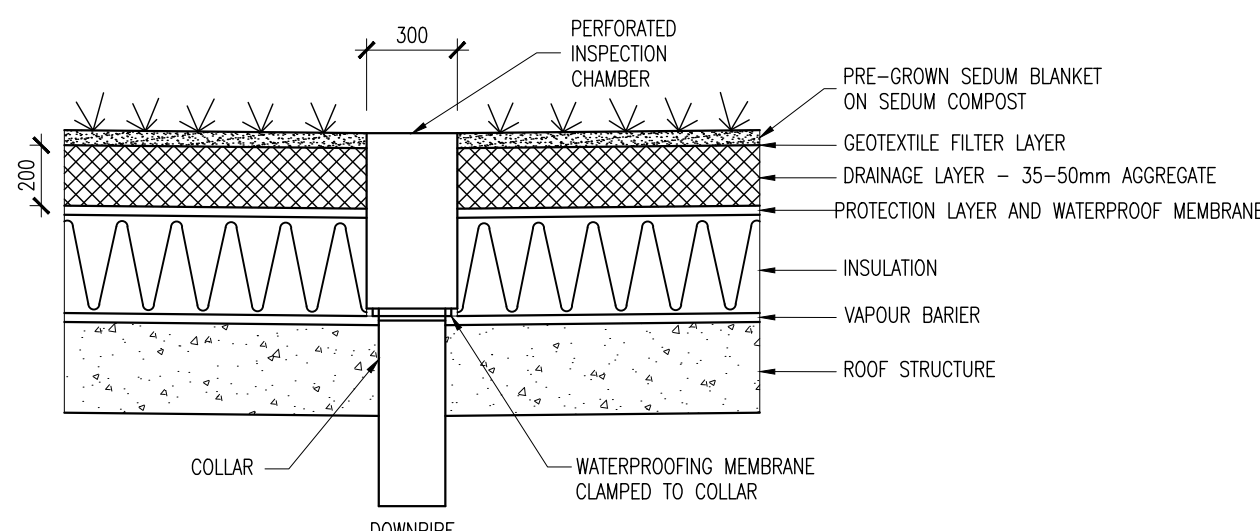


TYPICAL SECTION THROUGH GREEN ROOF

SCALE 1:25

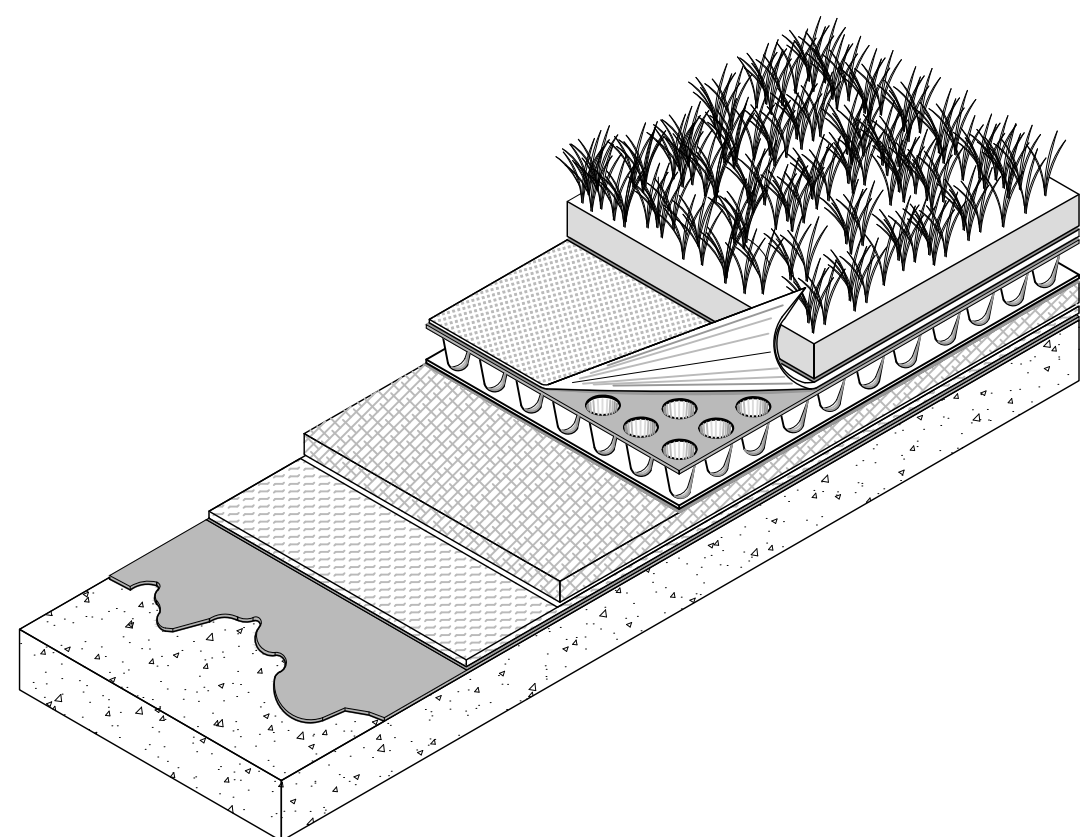


GREEN ROOF SCHEMATIC

SCALE NTS

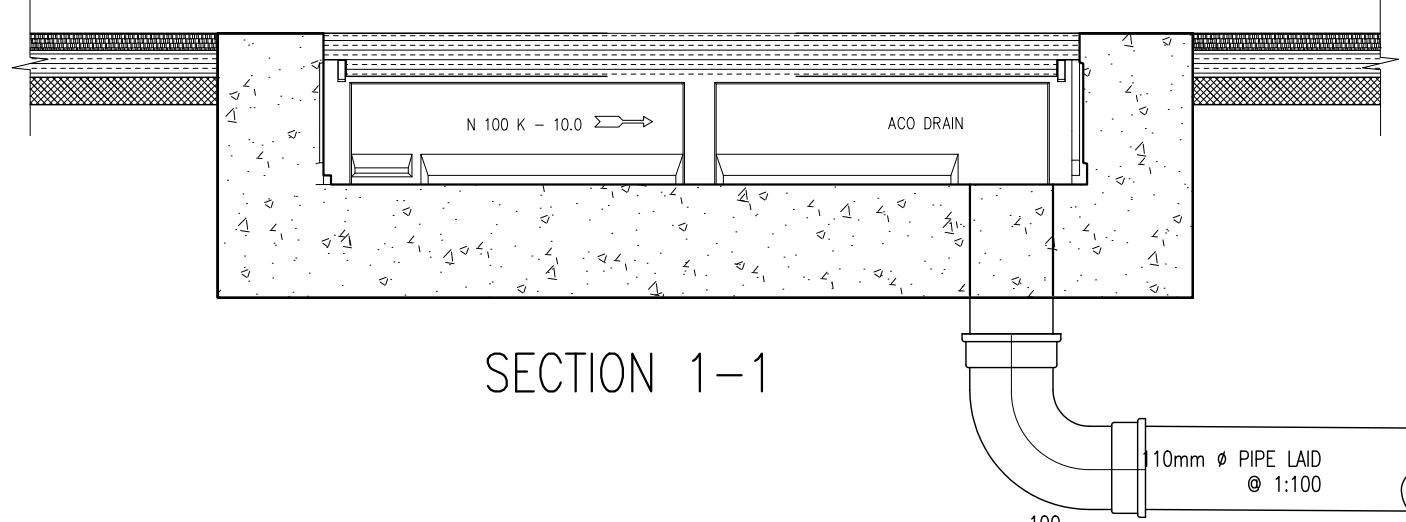


SECTION 1-1

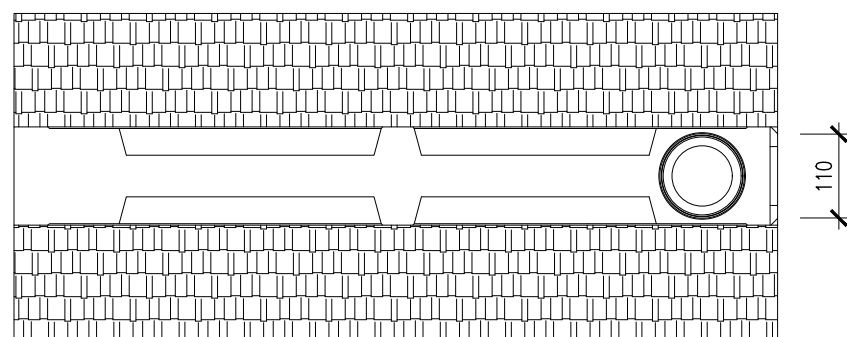


ACO CHANNELS IN ASPHALT


SCALE 1:10

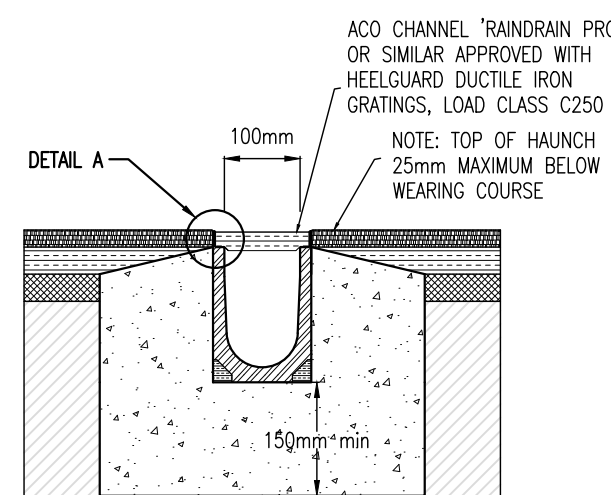

SECTION 2-2

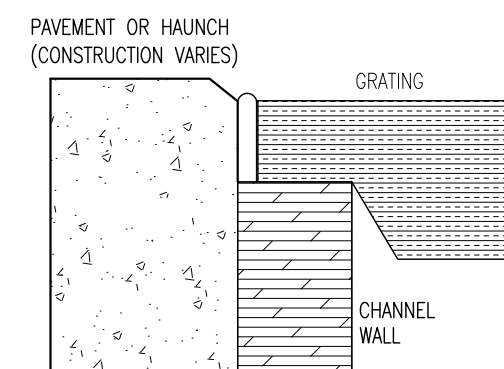

DETAIL A

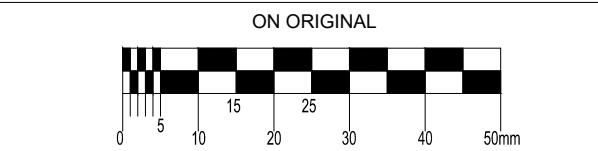

© COPYRIGHT OF THIS DRAWING IS RESERVED BY DBFL CONSULTING ENGINEERS. NO PART SHALL BE REPRODUCED OR TRANSMITTED WITHOUT THEIR WRITTEN PERMISSION.

NO CHANGES OF WHATSOEVER NATURE ARE TO BE MADE TO ANY DETAILS SET OUT OR CONTAINED IN ANY DBFL SPECIFICATIONS OR DRAWINGS UNLESS THE EXPRESS CONSENT HAS BEEN OBTAINED IN ADVANCE, IN WRITING, FROM DBFL.

NOTES:

- ALL WORKS TO COMPLY WITH THE CURRENT BUILDING REGULATIONS, WATER BYELAWS AND LOCAL AUTHORITY REQUIREMENTS.
- SLUNG SURFACE WATER PIPEWORK SHALL BE uPVC.
- SLUNG NETWORKS TO BE COORDINATED WITH M&E SERVICES AND ARCHITECTURAL SERVICES/DROPS.
- MIN. FALLS IN SLUNG DRAINAGE TO COMPLY WITH BUILDING REGS

P01	06-09-21	REVISED FOR PLANNING	BS	PCC
P01	19-08-21	ISSUED FOR PLANNING	BS	PCC

rev	date	description	by	chkd.
A		Approved		
B		Approved with comments		
C		Do not use		

client approval	issue purpose

suitability	planning
S2 - INFORMATION	PLANNING

DBFL Consulting Engineers
Civil, Structural & Transportation Engineering
www.dbfl.ie

DUBLIN OFFICE: Ormond House, Upper Ormond Quay, Dublin 7, D07 W7H4
PHONE: +353 1 450 4000
CORK OFFICE: 14 South Mall, Cork, T12 CT91
PHONE: +353 21 204538
WATERFORD OFFICE: Suite 8b The Arkum, Marlboro Gate, Canada Street, Waterford, X91 W028
PHONE: +353 51 908 500

project ref.

TEDCASTLES SITE, DUN LAOGHAIRE

drawing title

DRAINAGE DETAILS SHEET 3

client

TED LIVING

designed by	author	scale	sheet size
PCC	BS	AS SHOWN	A1
drawing no.			revision