



LONGSECTION A THROUGH SURFACE WATER OUTFALL

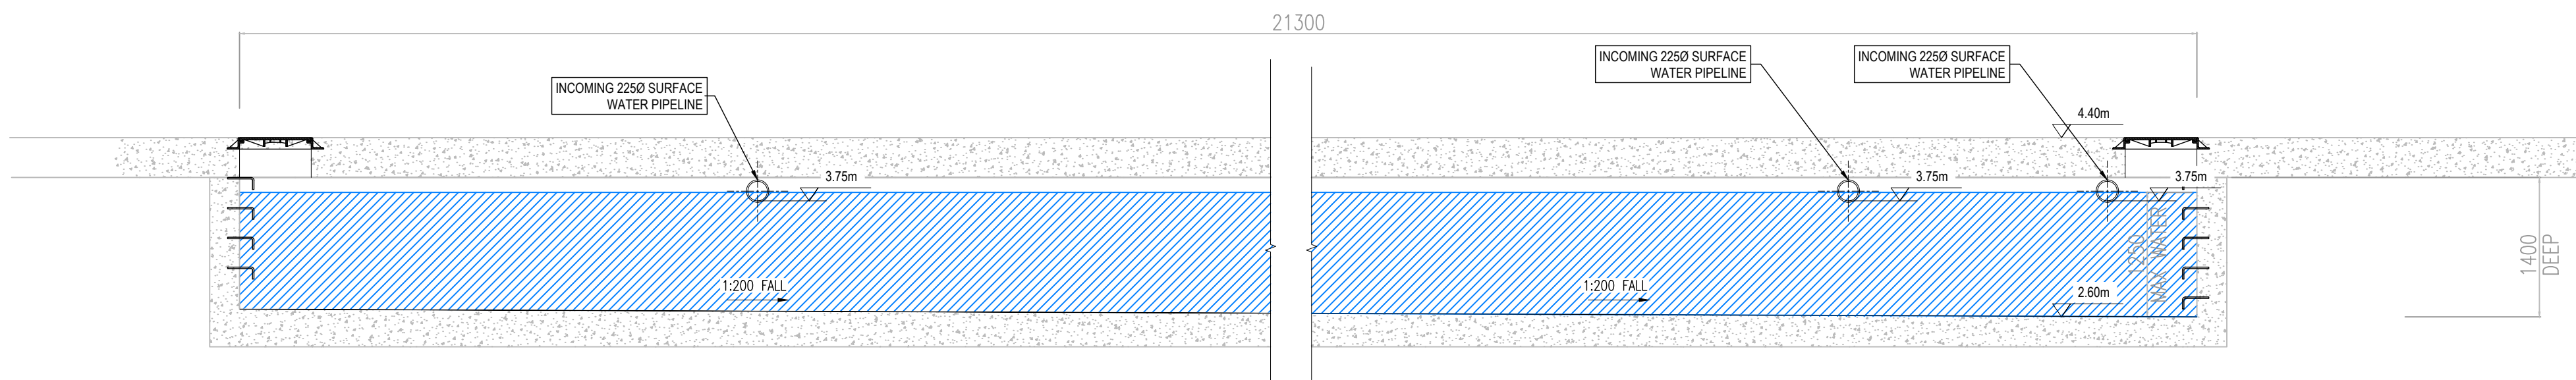

SECTION B THROUGH ATTENUATION TANK

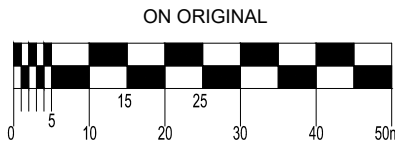

© COPYRIGHT OF THIS DRAWING IS RESERVED BY DBFL CONSULTING ENGINEERS. NO PART SHALL BE REPRODUCED OR TRANSMITTED WITHOUT THEIR WRITTEN PERMISSION.

NO CHANGES OF WHATSOEVER NATURE ARE TO BE MADE TO ANY DETAILS SET OUT OR CONTAINED IN ANY DBFL SPECIFICATIONS OR DRAWINGS UNLESS THE EXPRESS CONSENT HAS BEEN OBTAINED IN ADVANCE, IN WRITING, FROM DBFL.

NOTES:

P01	06-09-21	REVISED FOR PLANNING	BS	PCC
P01	19-08-21	ISSUED FOR PLANNING	BS	PCC
rev	date	description	by	chkd.
		A - Approved		
		B - Approved with comments		
		C - Do not use		

suitability	issue purpose
S2 - INFORMATION	PLANNING



DUBLIN OFFICE: Ormond House, Upper Ormond Quay, Dublin 7, D07 W704  
PHONE: +353 1 400 4000

CORK OFFICE: 14 South Mall, Cork, T12 CT91  
PHONE: +353 21 204538

WATERFORD OFFICE: Suite 8b The Arkum, Marlboro Gate, Canada Street, Waterford, X91 W028  
PHONE: +353 51 906 500

project ref.

TEDCASTLES SITE, DUN LAOGHAIRE

drawing title

SURFACE WATER OUTFALL &  
ATTENUATION SECTIONS

client

TED LIVING

designed by	author	scale	sheet size
PCC	BS	1:50	A1
drawing no.	revision		
TED-DBFL-SW-SP-DR-C-3311	P02		