


L01- 1st FLOOR- Lower Courtyard							
PROPOSED TREES							
Species	Common Name	Size/Specification	Condition	Quantity (No.)			
Alnus glutinosa 'Aurea'	Aurea Common Alder	18-20cm girth	RB, 2m clear stem	7			
Amelanchier lamarckii	Juneberry	multistem	RB umbrella form	1			
Fraxinus ornus	Manna ash	250-300 cm high, 18-20cm girth	RB, 2m clear stem	3			
PROPOSED SHRUB PLANTING							
Species	Common Name	Size/Specification	Condition	Density No./m2	Area (m2)	Quantity (No.)	
Aucuba japonica 'Rozannie' - specimen	Japanese laurel	5L,40-60cm high	CG	as shown	n.a.	1	
Aucuba japonica 'Rozannie' - mass planting	Japanese laurel	5L,40-60cm high	CG	3	13	39	
Fatsia japonica	Japanese aralia	5L, 60-90cm min.	CG	as shown	n.a.	2	
Wisteria floribunda - climber	Japanese Wisteria	5L, 100-120 min.	CG	as shown	n.a.	7	
PROPOSED HEDGE PLANTING							
Species	Common Name	Size/Specification	Condition	Density No./m	Length/m	Quantity (No.)	
Ligustrum ovalifolium	Privet	2L, 60-90cm min.	CG	5	25.7	129	
Elaeagnus x ebbingei	Oleaster	2L, 60-90cm min.	CG	5	35.8	179	
PROPOSED HERBACEOUS PLANTING							
Species	Common Name	Size/Specification	Condition	Density No./m2	Percentage	Area (m2)	Quantity (No.)
Libertia peregrinans	Wandering Chilean iris	2L	CG	5	n.a.	16	80
Astelia nervosa 'Westland'	Mountain astelia	5L	CG	as shown	n.a.	n.a.	3
Euphorbia c. wulfenii	Mediterranean spurge	2L	CG	as shown	n.a.	n.a.	12
Phormium 'Platt's Black'	New Zealand flax	5L, 40-50cm min.	CG	as shown	n.a.	n.a.	6
PROPOSED HERBACEOUS PLANTING							
Species	Common Name	Size/Specification	Condition	Density No./m2	Percentage	Area (m2)	Quantity (No.)
MIX A						31.5	
Erysimum 'Bowles Mauve'	Dalmatian Bellflower	6x9 pot	CG	7	40%	12.6	88
Euphorbia amygdal. 'Purpurea'	Mrs Robb's bonnet	2L	CG	12	30%	9.45	113
Liriope mucari	Big lily turf	2L	CG	12	10%	3.15	38
Verbasicum 'Clementine'	Wallflower	2L	CG	7	20%	6.3	44
Species							
MIX B						26.8	
Liriope mucari	Big lily turf	2L	CG	12	50%	13.4	161
Blechnum spicant	Hard Fern	2L	CG	7	20%	5.36	38
Asplenium scolopendrium	Hart's Tongue Fern	9cm pot	CG	7	30%	8.0	56
Nectaroscordum siculum	Honey garlic	to BS 3936-9:1968	to BS 3936-9:1968	15	n.a.	26.8	402
Species							
MIX C						25.6	
Alchemilla mollis	Lady's mantle	2L	CG	7	20%	5.12	36
Anemone x hybrida 'Honorine Jobert'	Japanese anemone	2L	CG	5	30%	7.68	38
Dryopteris erythrosora 'Brilliance'	Copper shield fern	2L	CG	9	20%	5.12	46
Euphorbia amygdal. var. robbiae	Mrs Robb's bonnet	2L	CG	12	10%	2.56	31
Hakonechloa macra	Japanese forest grass	2L	CG	7	20%	5.12	36
Species							
MIX D						13.4	
Anemathelle lessoniana	New Zealand wind grass	2L	CG	5	40%	5.36	27
Echinacea 'Magnus'	Purple coneflower	2L	CG	9	20%	2.68	24
Sedum 'Herbstfreude'	Orpine	2L	CG	9	20%	2.68	24
Stachys officinalis 'Hummelo'	Bettony	2L	CG	12	20%	2.68	32
Species							
Lawn							
Common Name	n.a.						
Specification	Rowlan Medallion						
Area (m2)	27						
Species							
Sedum							
Specification	Zinco plug plant Sedum carpet						
Area (m2)	34						

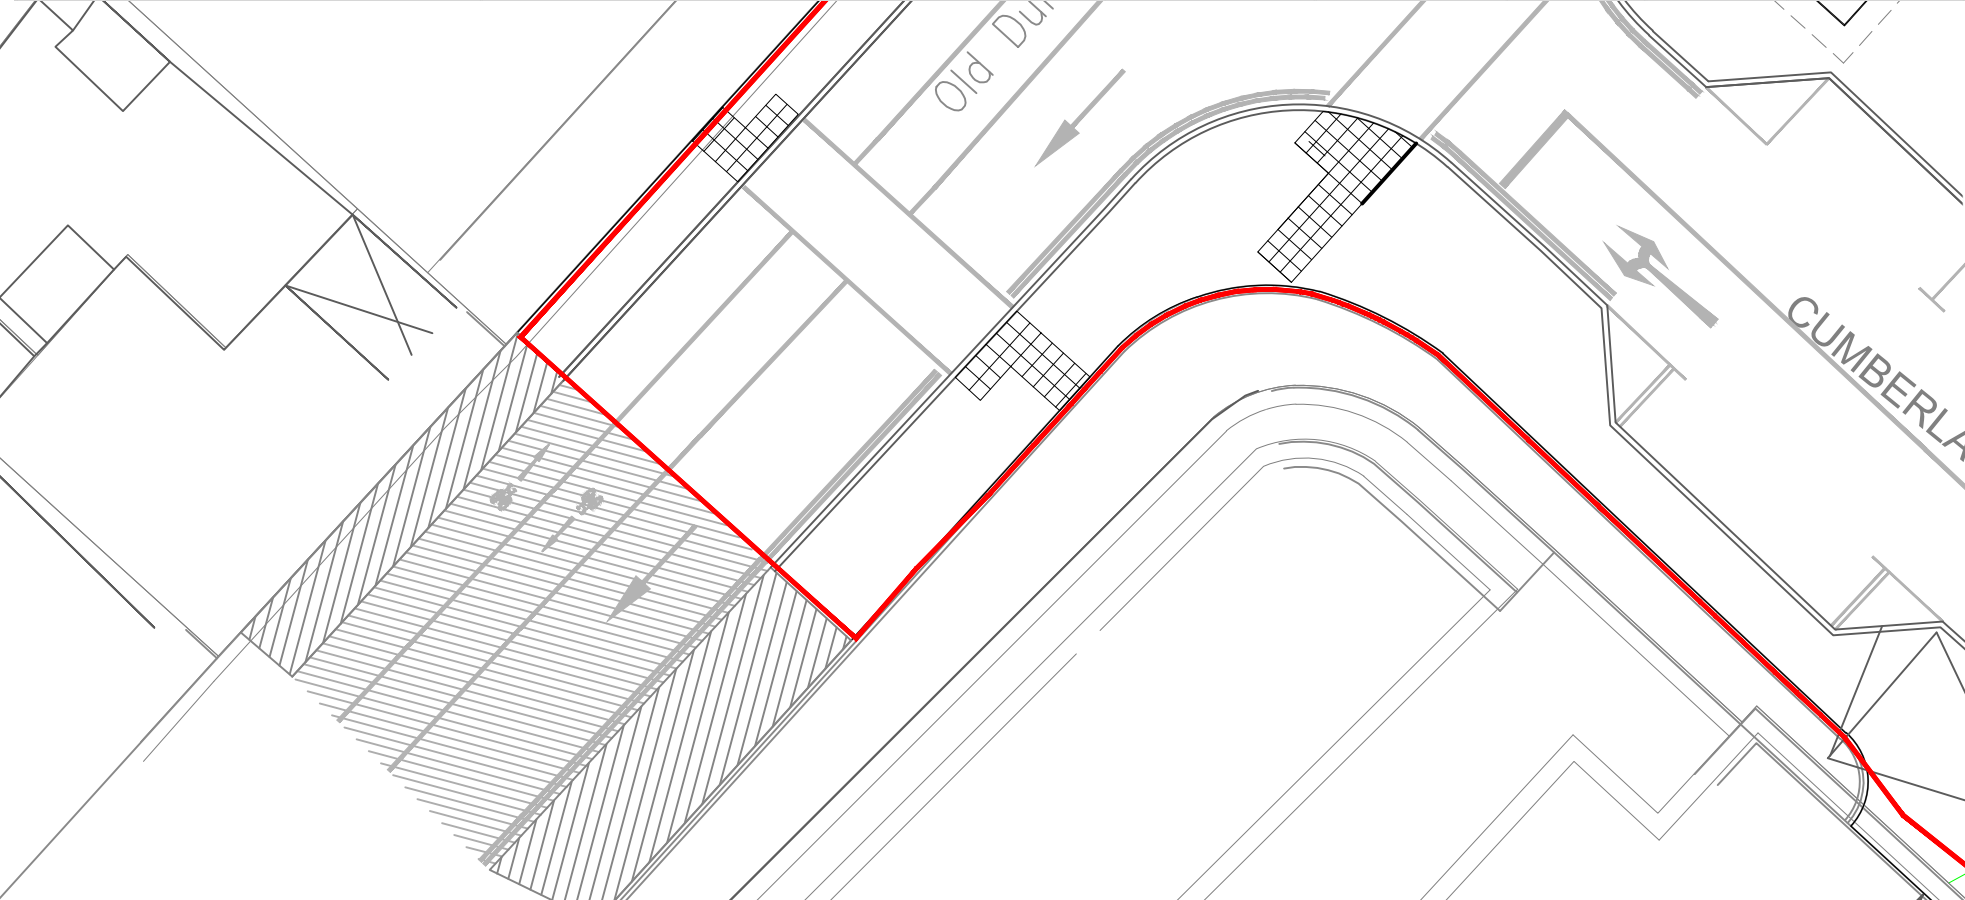

L01- 1st FLOOR- Public Area							
PROPOSED TREES							
Species	Common Name	Size/Specification	Condition	Quantity (No.)			
Osmanthus x burkwoodii multistandard	Burkwood osmanthus	multistem, umbrella shape with min 1-1.5m clear stem	RB umbrella form	1			
PROPOSED SHRUB PLANTING							
Species	Common Name	Size/Specification	Condition	Density No./m2	Area (m2)	Quantity (No.)	
Pittosporum tenuifolium 'Golf Ball'	Pittosporum	2L	CG	as shown	n.a.	10	
PROPOSED HERBACEOUS PLANTING							
Species	Common Name	Size/Specification	Condition	Density No./m2	Percentage	Area (m2)	Quantity (No.)
MIX A						24.3	
Erysimum 'Bowles Mauve'	Dalmatian Bellflower	6x9 pot	CG	7	40%	9.72	68
Euphorbia amygdal. 'Purpurea'	Mrs Robb's bonnet	2L	CG	12	30%	7.29	87
Liriope mucari	Big lily turf	2L	CG	12	10%	2.43	29
Verbasicum 'Clementine'	Wallflower	2L	CG	7	20%	4.86	34
Species							
MIX B						1.4	
Liriope mucari	Big lily turf	2L	CG	12	50%	0.7	8
Blechnum spicant	Hard Fern	2L	CG	7	20%	0.28	2
Asplenium scolopendrium	Hart's Tongue Fern	9cm pot	CG	7	30%	0.4	3
Nectaroscordum siculum	Honey garlic	to BS 3936-9:1968	to BS 3936-9:1968	15	n.a.	1.4	21
Species							
MIX C						3.6	
Alchemilla mollis	Lady's mantle	2L	CG	7	20%	0.72	5
Anemone x hybrida 'Honorine Jobert'	Japanese anemone	2L	CG	5	30%	1.08	5
Dryopteris erythrosora 'Brilliance'	Copper shield fern	2L	CG	9	20%	0.72	6
Euphorbia amygdal. var. robbiae	Mrs Robb's bonnet	2L	CG	12	10%	0.36	4
Hakonechloa macra	Japanese forest grass	2L	CG	7	20%	0.72	5

Cargo Works - ET 5.07
1-2 Hatfields
Watlington
London
SE1 6PG
Company Registered No: 8756613
T: 0203 1760 130
E: info@cameoandpartners.com

10 Issue for planning

09 Issue for planning

08 Draft issue for planning (Updated L01 Entrance)

07 Issue for planning (Updated with Yellow Brick Building to be retained)

EV 20.08.2021

EV 29.07.2021

EV 09.07.2021

AG 07.06.2021

rev details

by date

06 Draft issue for planning (Updated road layout)

05 Draft issue for planning

04 Draft issue for planning

03 Issue for planning

EV 15.01.2021

EV 08.01.2021

EV 18.12.2020

VK 24.06.2020

rev details

by date



DISCLAIMER

- This drawing is the property of Cameo & Partners Ltd.
- It must not be copied or reproduced without written consent.
- Do not scale from this drawing.
- Check all dimensions on site before setting out.

KEY

PROPOSED SOFT LANDSCAPE

Site Boundary

Site Ownership Boundary

Proposed Mature Tree

Product: Refer to Planting Schedule

Supplier: Van den Berk or Similar Approved

Size/Colour: 35-40cm girth, RB, 2m clear stem.

Proposed Feature Tree

Product: Refer to Planting Schedule

Supplier: Van den Berk or Similar Approved

Size/Colour: 35-40cm girth, RB, 2m clear stem.

Proposed Hedge

Product: Refer to Planting Schedule

Supplier: TBC

Size/Colour: 100-150cm high, branched, dar, no, per lin.m.

Proposed Shrub Planting

Product: Refer to Planting Schedule

Supplier: TBC

Proposed Herbaceous Planting

Product: Refer to Planting Schedule

Supplier: TBC

Proposed Lawn

Product: Quality Lawn Turf

Supplier: Rolawn Medallion or Similar Approved

Proposed Sedum

Product: Sedum

Supplier: TBC

Proposed Climbing Planting

Product: Refer to Planting Schedule

Supplier: TBC

Proposed Bulb Planting

Product: Refer to Planting Schedule

Supplier: TBC

Scattered arrangement, mixed into the herbaceous planting to provide spring interest.

IMPORTANT NOTES:

All plant stock, plant handling and planting to be undertaken in accordance with the following British Standard Specifications and Code of Practice:

BS 3936: 1992 Part 1 Nursery Stock. Specification for Trees and Shrubs.

BS 3936: 1981 Part 10 Nursery Stock. Ground Cover Plants.

BS 4428: 1989 Recommendations for general landscaping operations.

BS 3936-9: 1998 Nursery Stock - Specification for bulbs, corms and tubers.

The Code of Practice for Plant Handling 1985 (Horticultural Trades Association).

Plants not covered by BS 3936 shall be healthy specimens of good shape and balanced branch structure with abundant fibrous roots. Plants are to show vigour of growth within the growing season prior to lifting.

Plant Stock

Plant stock to be supplied in accordance with the size and description specified on the plant schedule. Plant stock shall be healthy, vigorous, and free from pests and diseases and suitably hardened off for the proposed situation of planting, and lifted at a time in accordance with good nursery practice. Stock shall have a well formed fibrous root system and be free from perennial weeds. All Bulbs to be sourced from approved suppliers and will be of good condition, firm, not dried and free of pests, disease and fungus.

Tree Planting

Tender's are advised that only well - branched trees with symmetrical crowns and straight stems and leaders will meet with approval of the Landscape Architect. Trees of the same species shall be uniform in size, shape and in good condition.

All tree work shall comply with the recommendations set down in BS. 3998: 1989 Recommendations for tree work. Arising's from tree works shall be carted off site to tip at the Contractors own expense.

Shrub and Herbaceous Perennial Planting

40 litres of compost to be incorporated into the top 200mm of each square meter of topsoil for all ornamental beds.

Failures of Planting

Plants that have failed to thrive will be replaced with equivalent plants. Replacements to match size of adjacent or nearby plants of same species or match original specification, whichever is the greater.

Mulching

All soft landscape areas to be mulched with a 50 mm layer of ornamental 'TMA Bark Supplies' or similar grade bark mulch when planting work has been completed.

THE PLANT LIST MUST NOT BE CHANGED WITHOUT NOTICING THE LANDSCAPE ARCHITECTS. ANY CHANGES MUST BE CONFIRMED BY CAMEO AND PARTNERS LTD.

Scale

1:200@A1

Date

12.06.2020

Checked By

MM

Drawn By

VK

Drawing No.

C0101 L301

Purpose of Issue.

P

D = design information / P = planning / T = tender / C = construction / B = as built

Drawing sheet size - A1

Project

Tedcastle Residential Development

Drawing

Landscape Public Realm and Podium, Planting Plan - L01G

Scale

0 2 4 6 8 10 12 14 16 18 20

Scale

1:200

© Cameo & Partners