




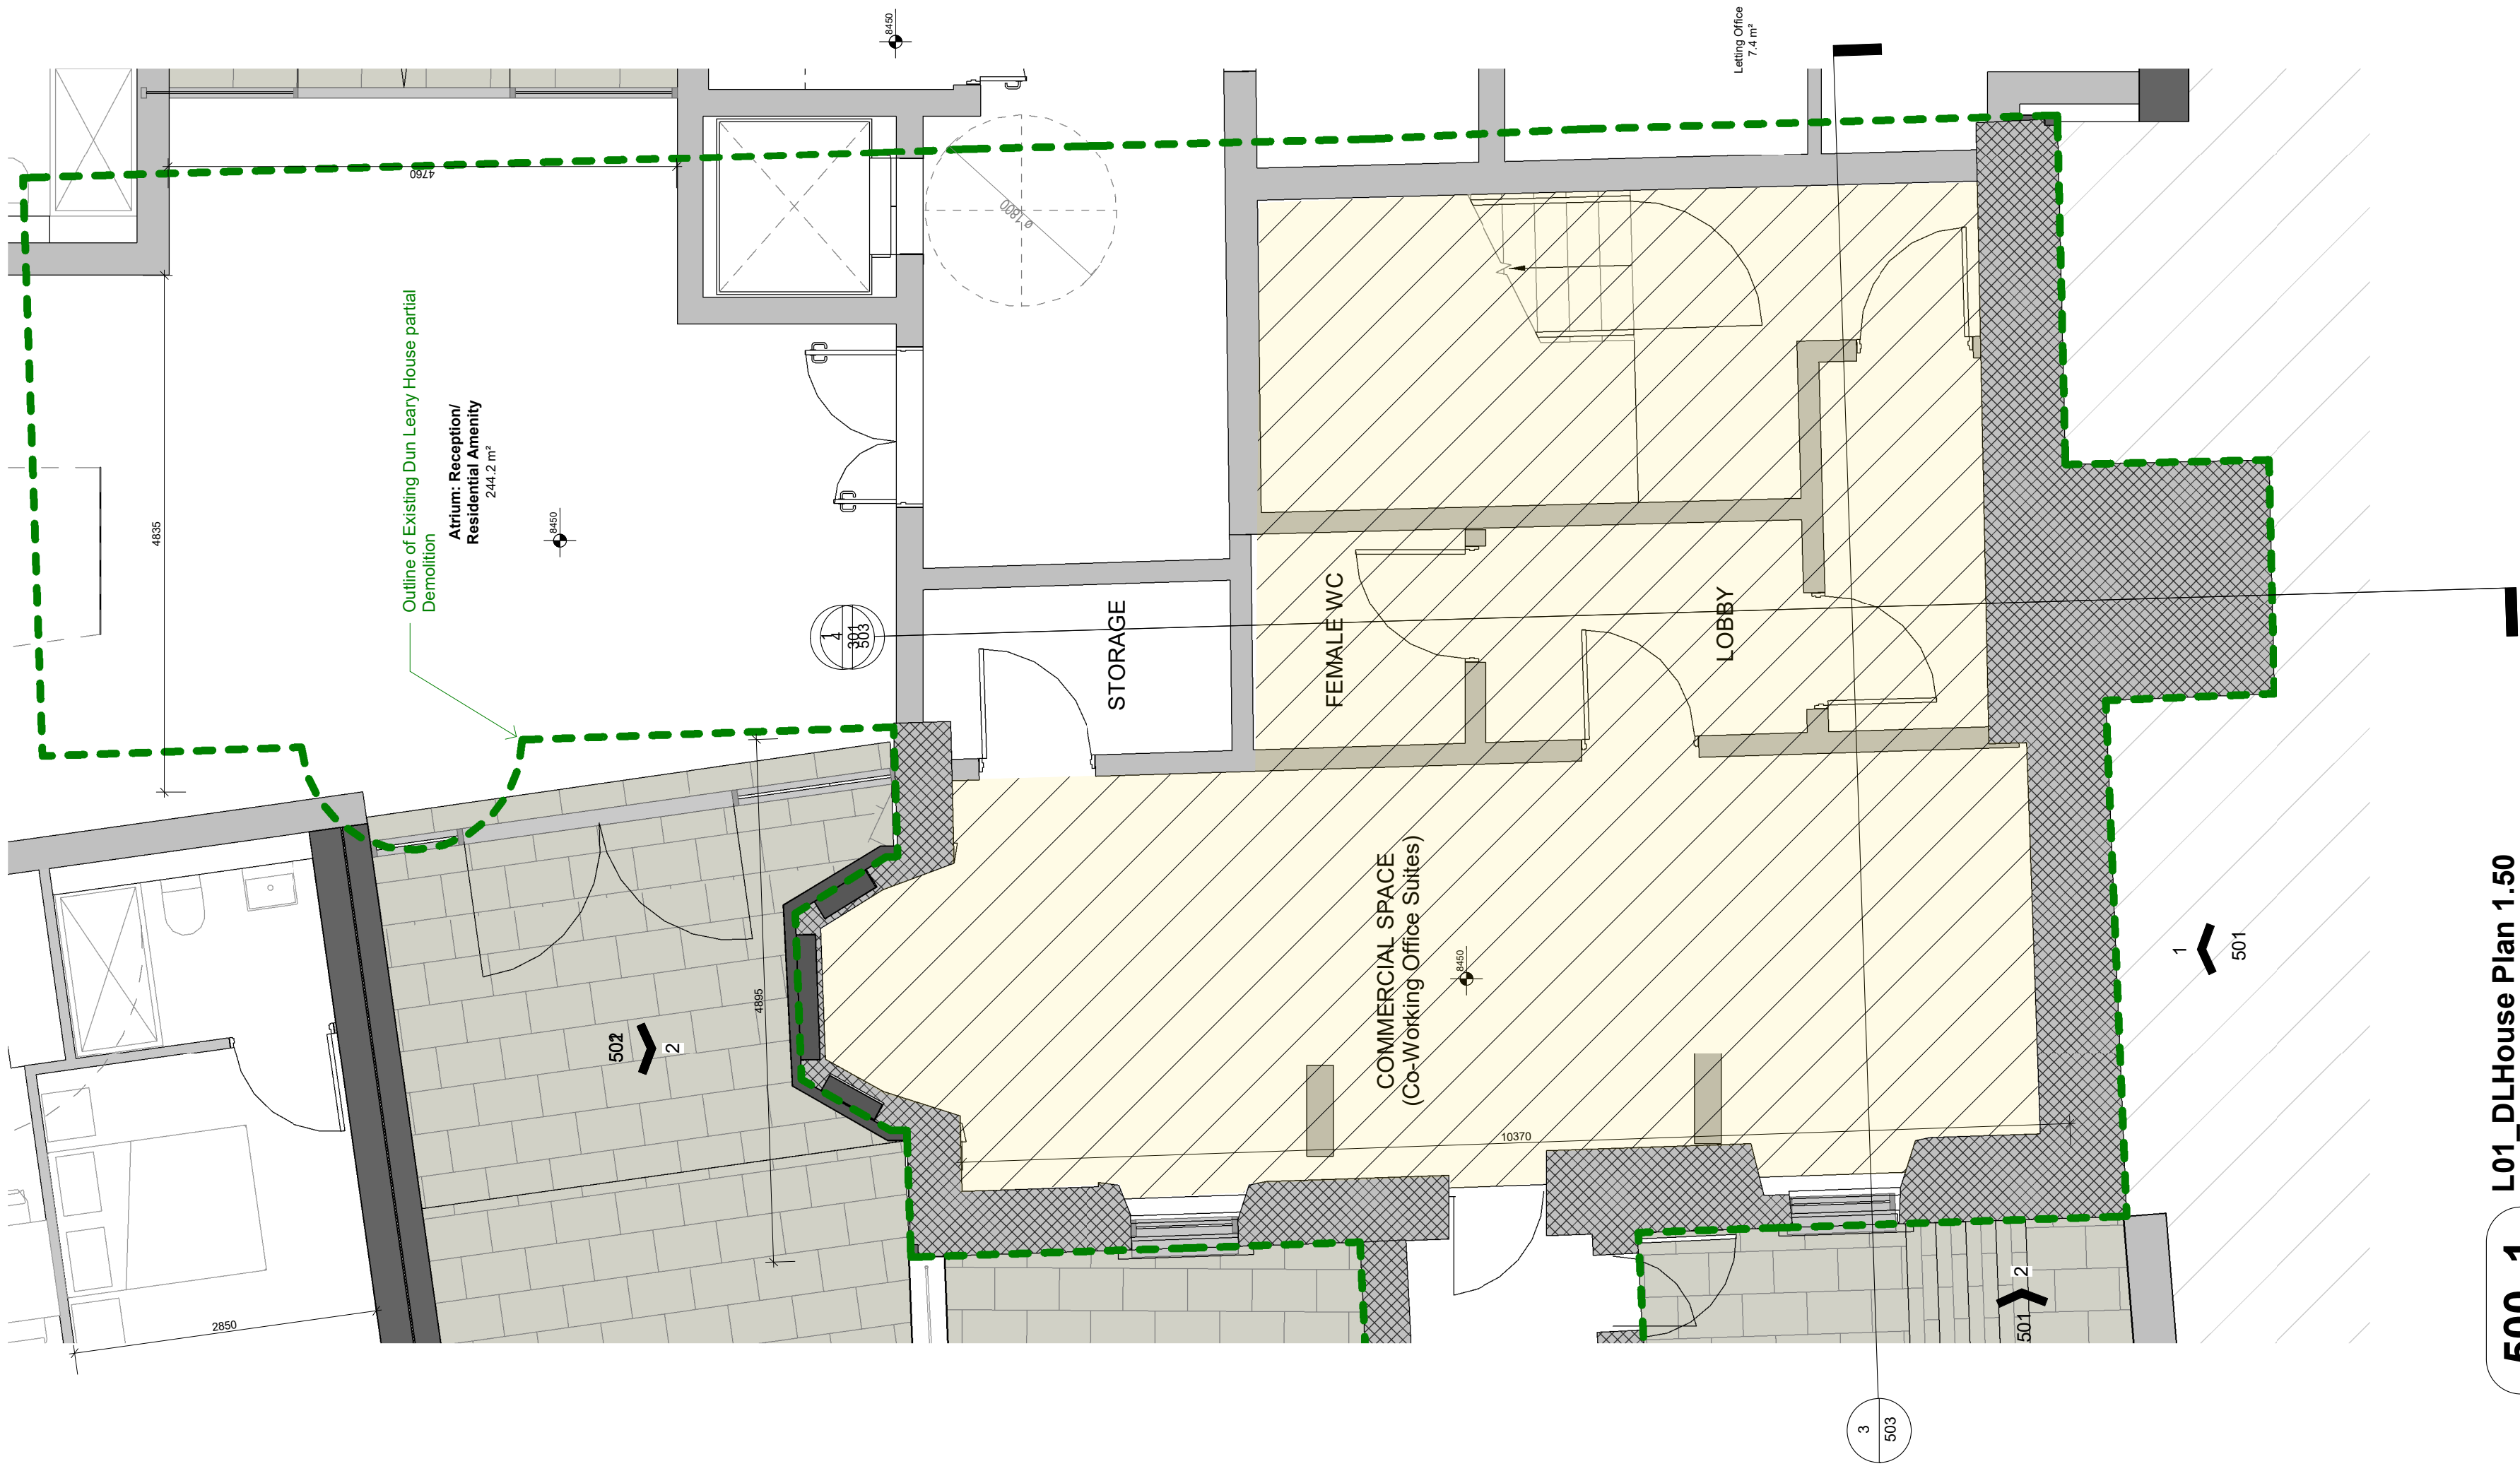

500.1 L01_DLHouse Plan 1.50
1 : 50

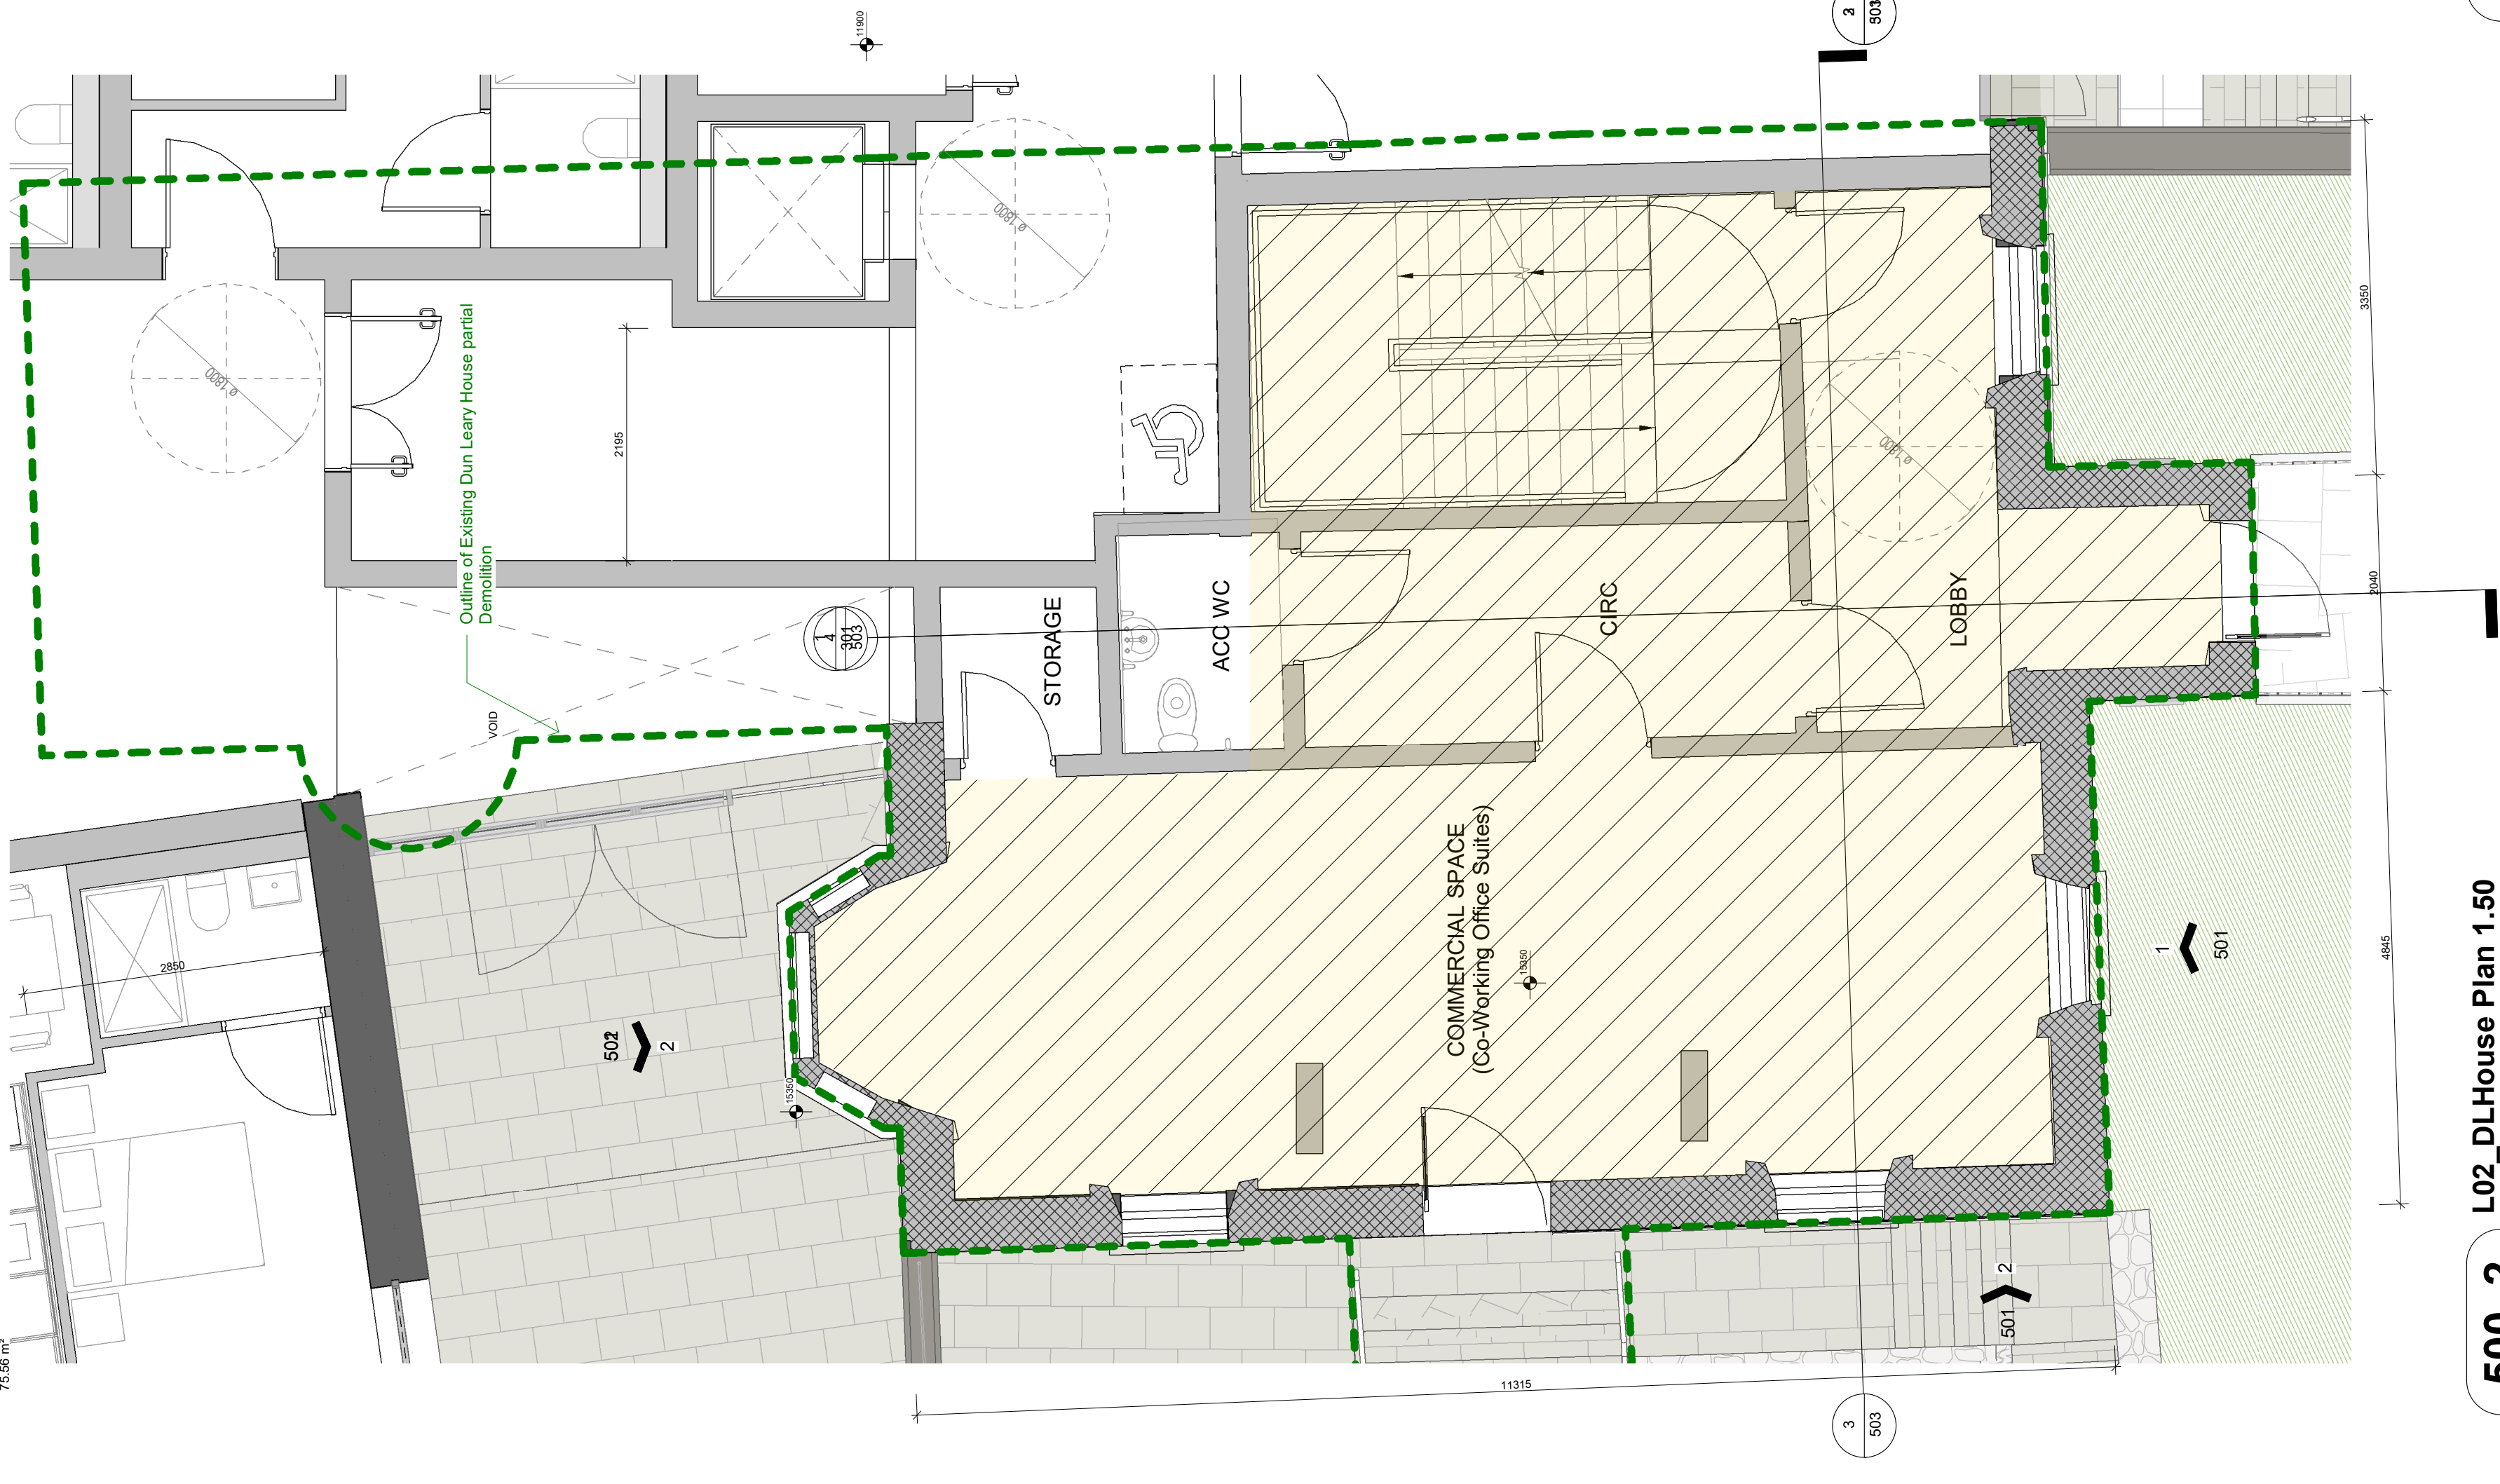

500.2 L02_DLHouse Plan 1.50
1 : 50

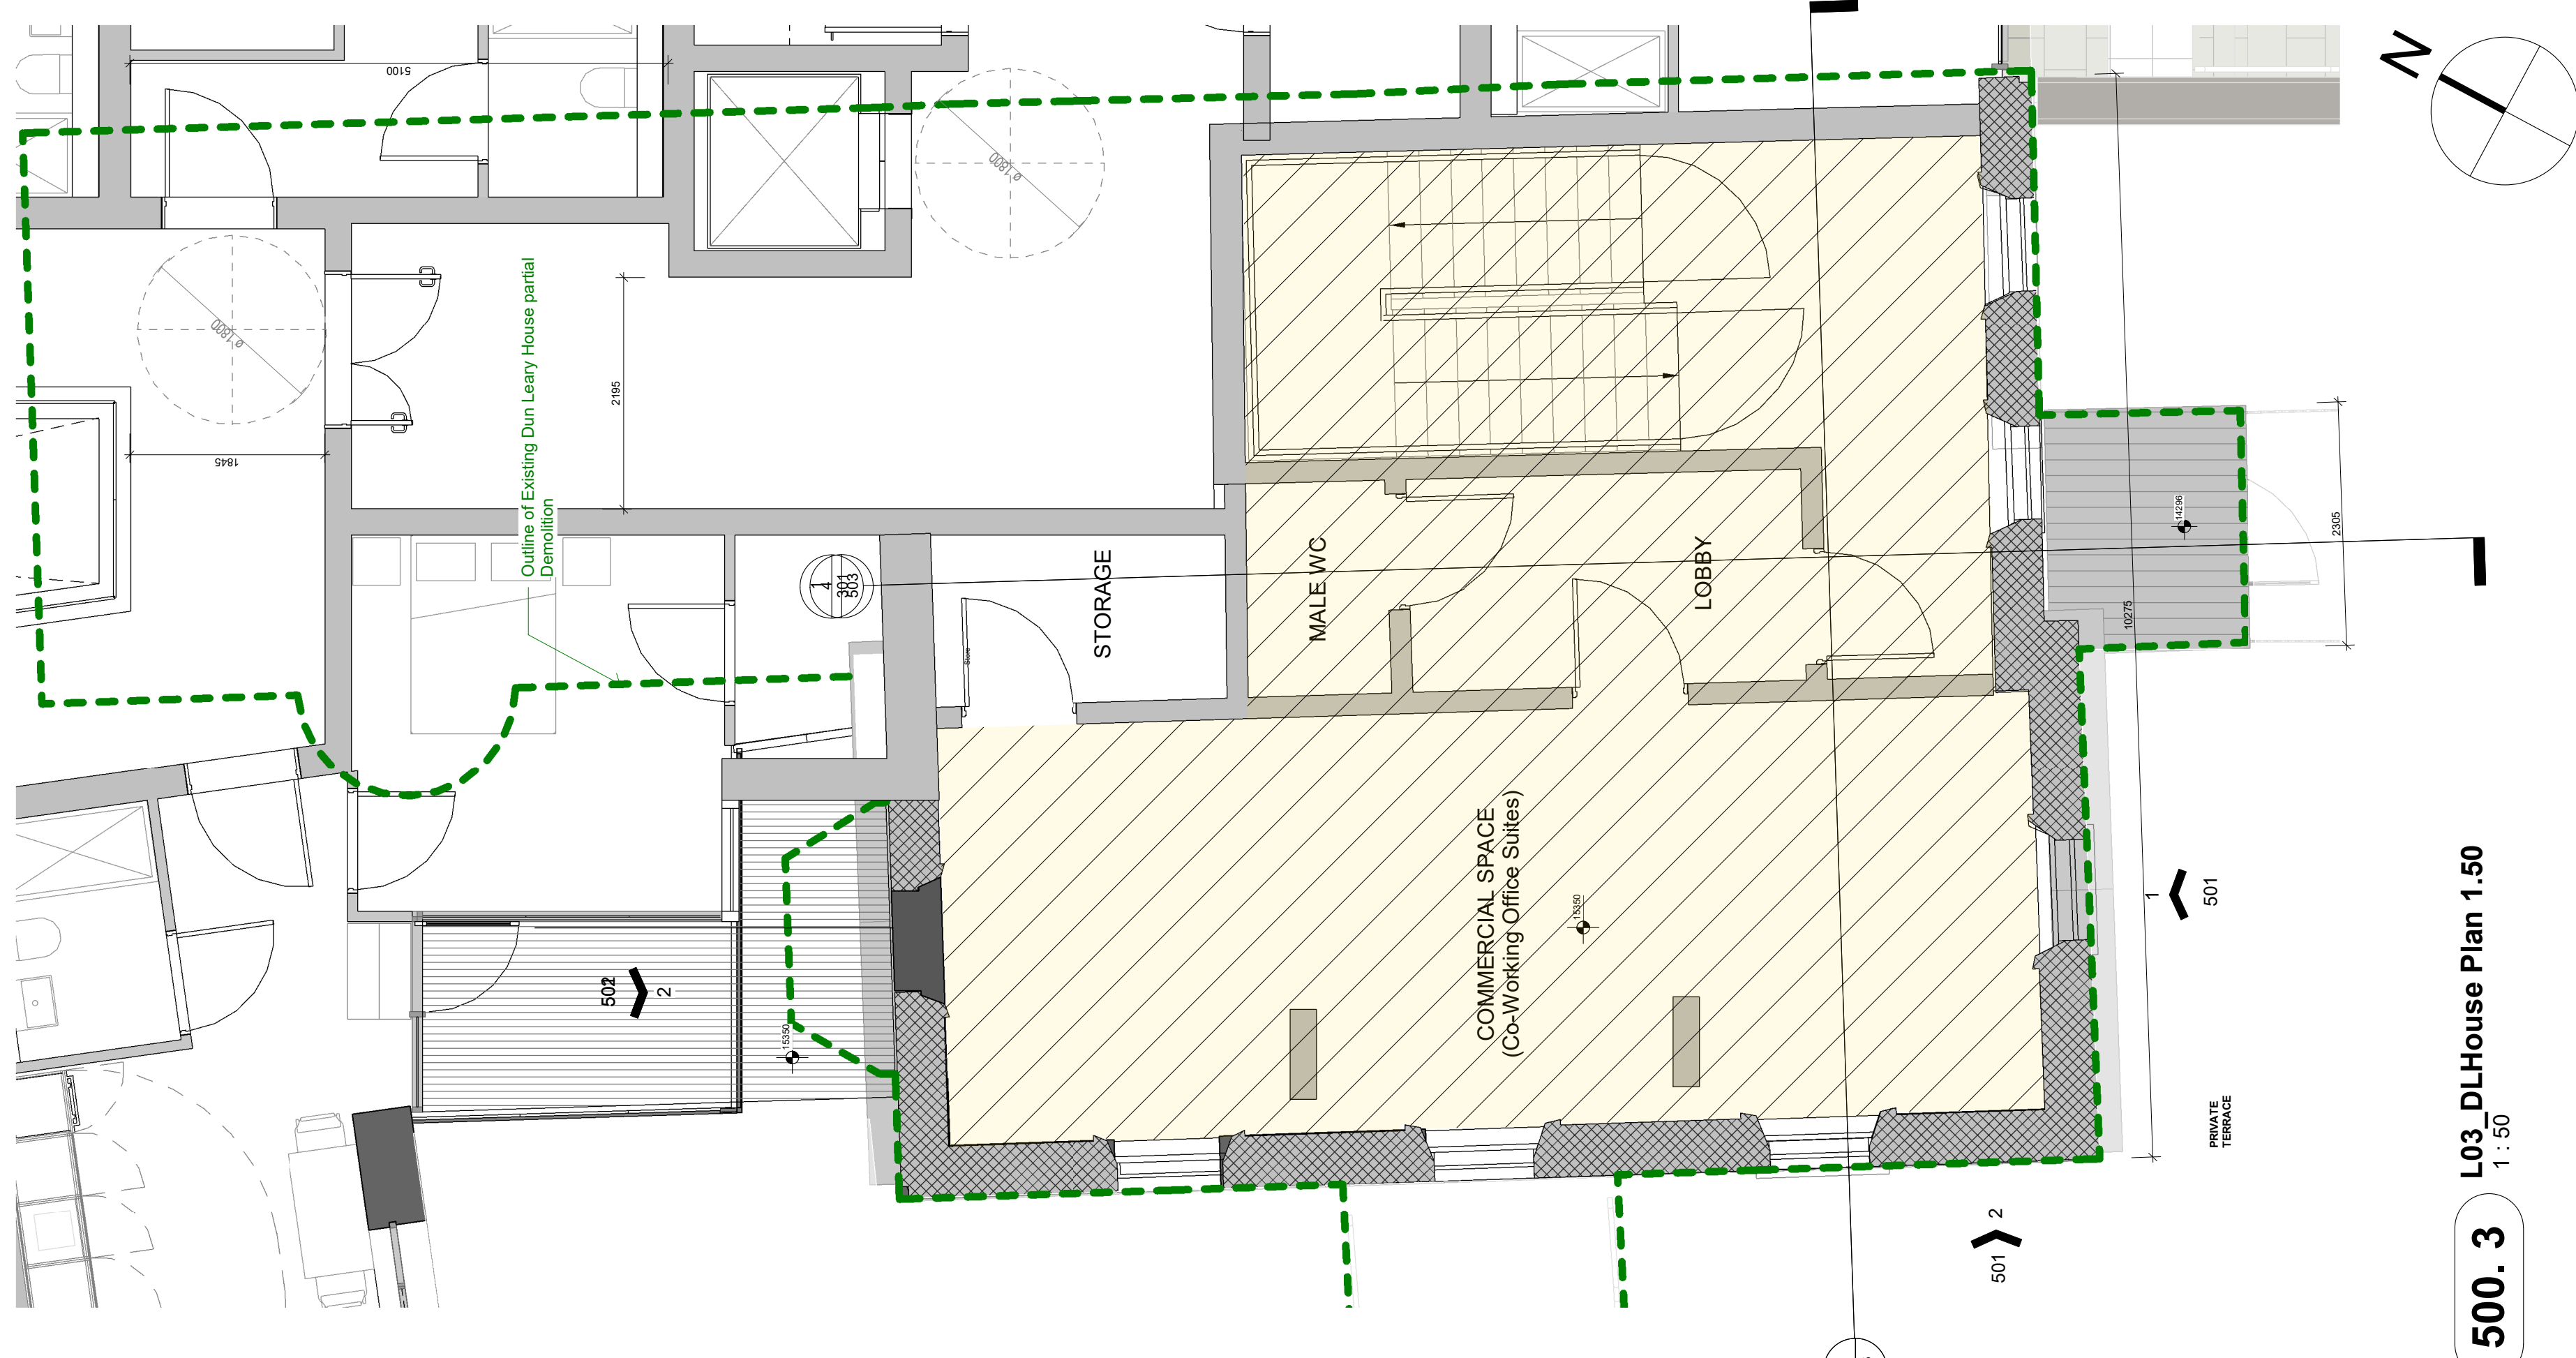

500.3 L03_DLHouse Plan 1.50
1:50

NOTES / LEGEND

-  Outline of Existing Dun Leary House partial Demolition
 Area of Existing Floor to be Reinstated

Drawings to be read in conjunction with: Slattery Historic Building Consultant Report on the Architectural / Historic Significance of DunLeary House, DunLeary Hill and Cumberland Street Dun Laoghaire Co Dublin (A Proposed Protected Structure) & Observations on the Potential Impact of the Proposed Works. November 2021

[illegible]