


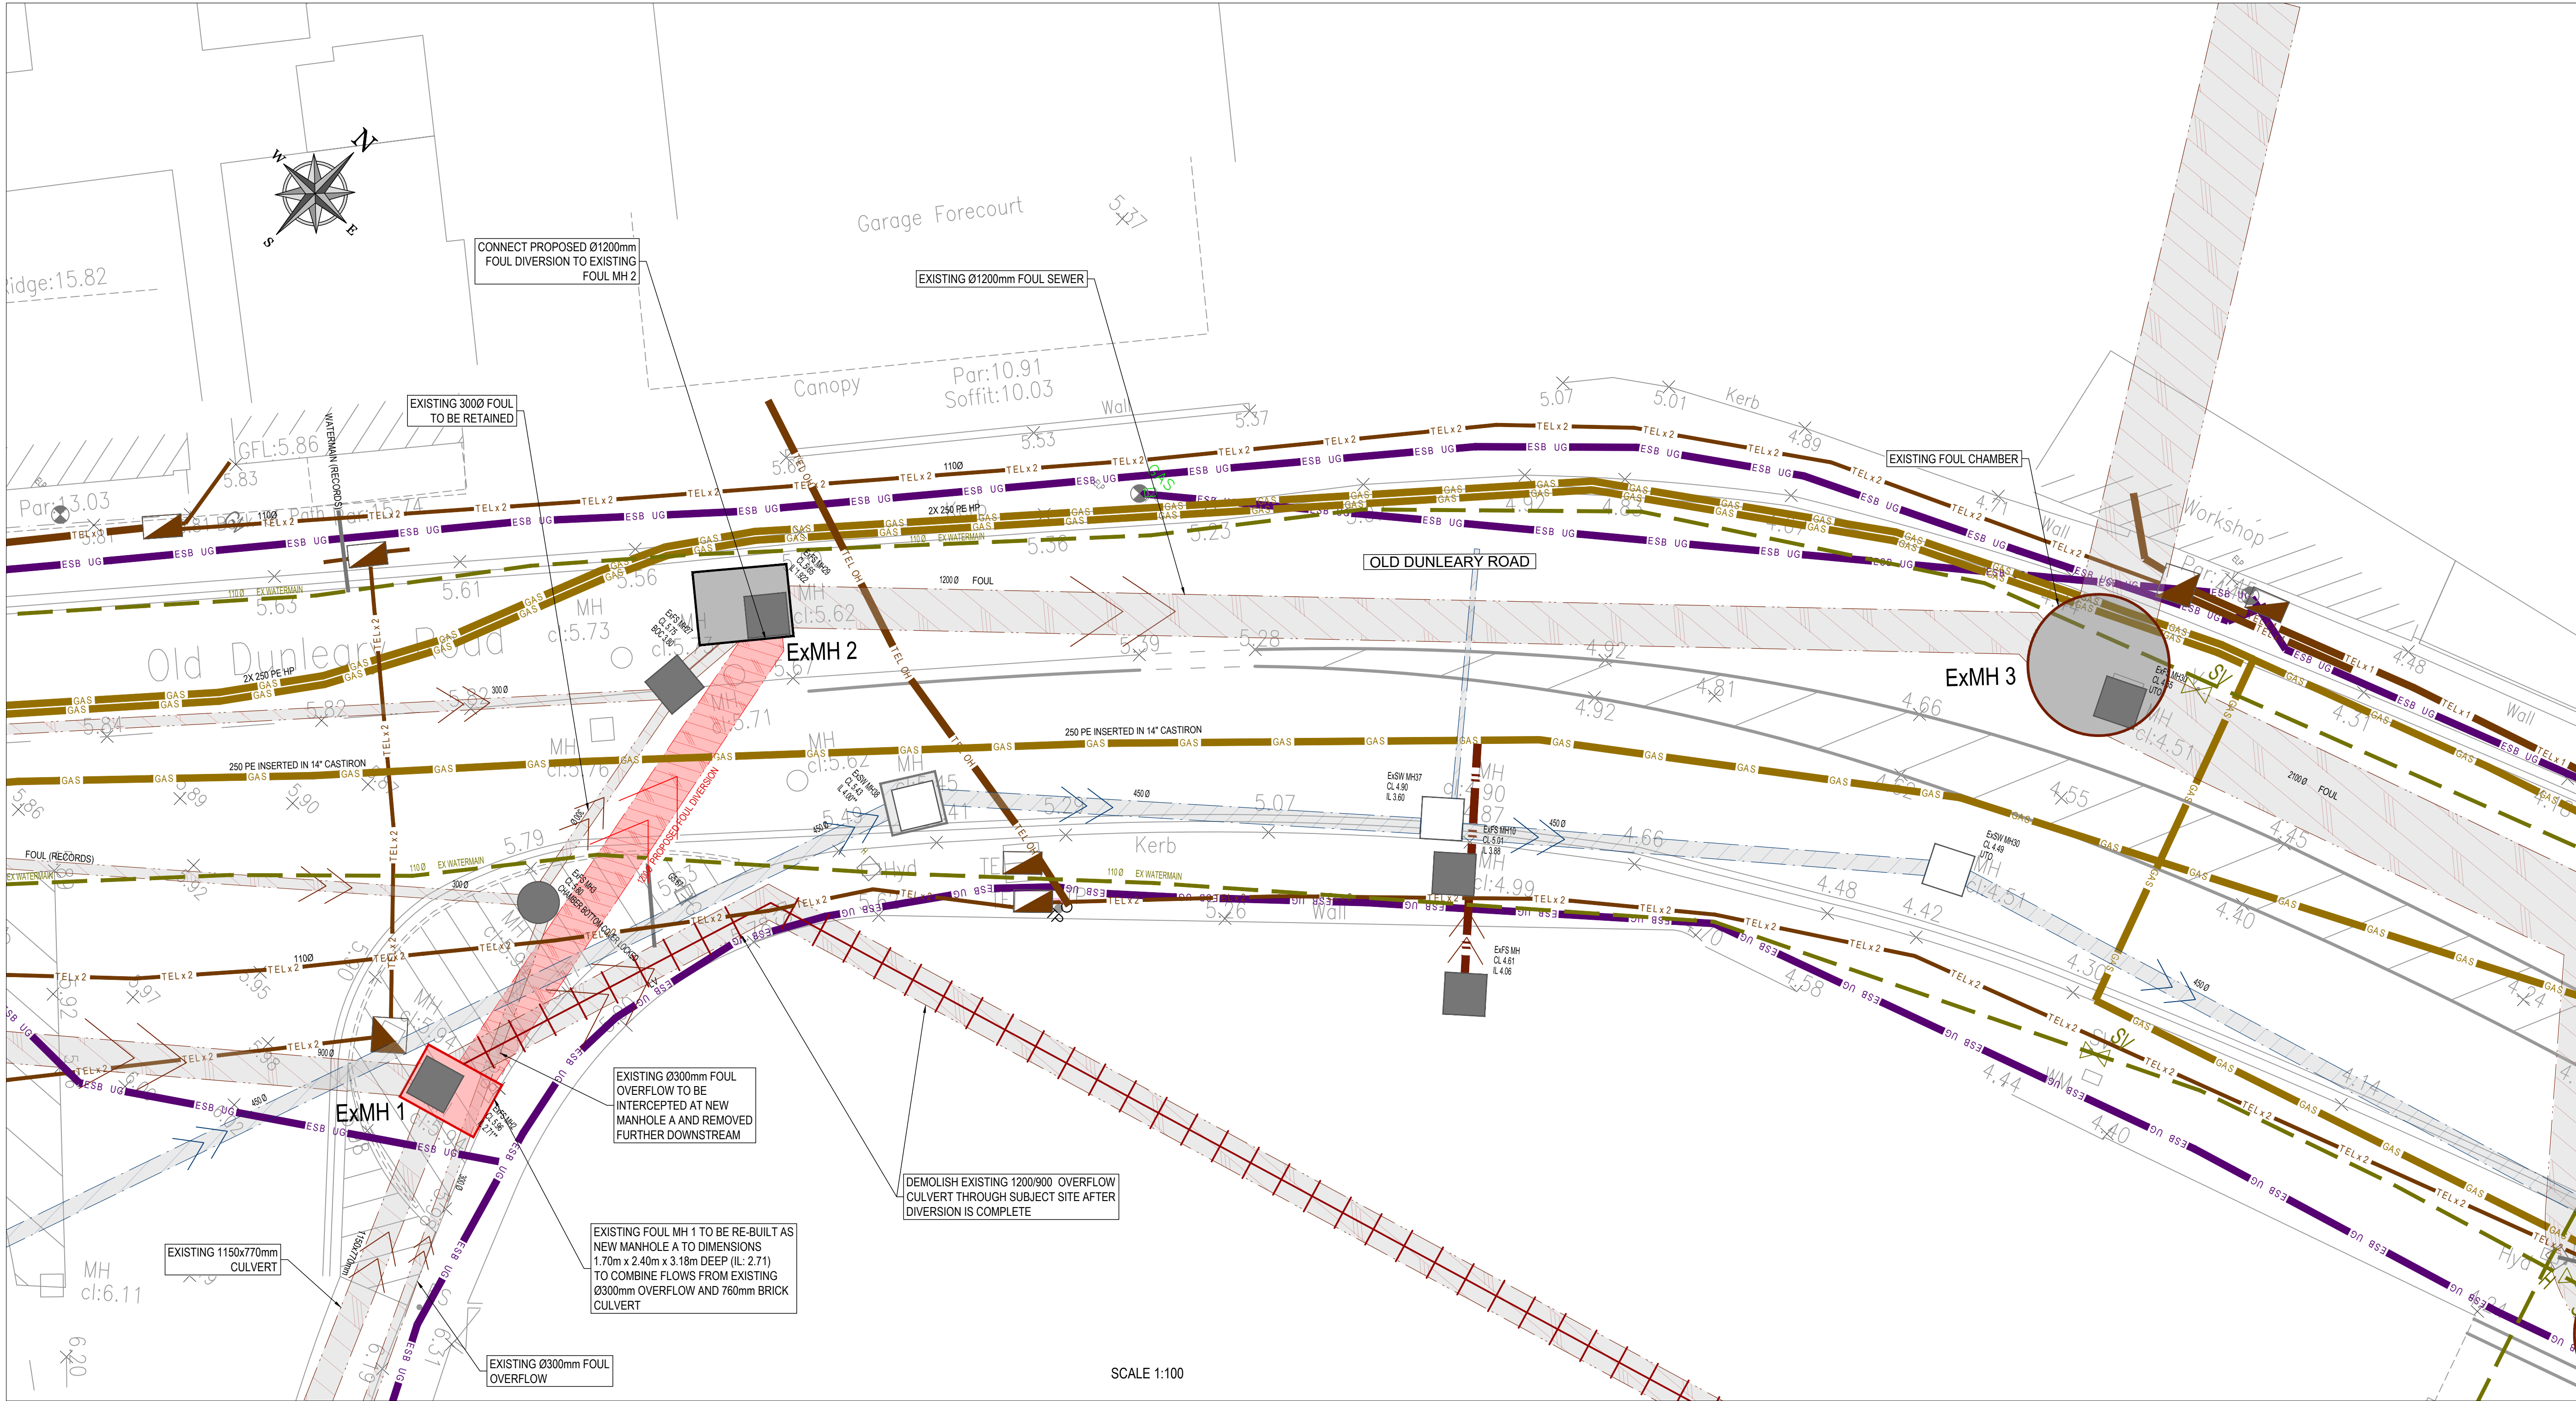

ON ORIGINAL

0 5 10 15 20 25 30 40 50mm

© COPYRIGHT OF THIS DRAWING IS RESERVED BY DBFL CONSULTING ENGINEERS. NO PART SHALL BE REPRODUCED OR TRANSMITTED WITHOUT THEIR WRITTEN PERMISSION.


NO CHANGES OF WHATSOEVER NATURE ARE TO BE MADE TO ANY DETAILS SET OUT OR CONTAINED IN ANY DBFL SPECIFICATIONS OR DRAWINGS UNLESS THE EXPRESS CONSENT HAS BEEN OBTAINED IN ADVANCE, IN WRITING, FROM DBFL.

NOTES:

- ALL DRAWINGS TO BE CHECKED BY CONTRACTOR ON SITE AND ENGINEER INFORMED OF DISCREPANCIES BEFORE WORK COMMENCES
- ALL LEVELS ARE IN METRES AND ARE RELATED TO ORDNANCE DATUM
- CONTRACTOR SHALL SATISFY HIMSELF AS TO THE ACCURACY OF PAVEMENT LEVELS ON SITE PRIOR TO COMMENCEMENT OF WORKS ON SITE
- ALL NEW FOUL SEWER INFRASTRUCTURE SHALL BE LAID IN ACCORDANCE WITH IRISH WASTEWATER INFRASTRUCTURE STANDARD DETAILS CONSTRUCTION REQUIREMENTS FOR SELF-LAY DEVELOPMENTS DECEMBER 2017 (REVISION 03) DOCUMENT IW-CDS-5030-01
- THIS DRAWING IS FOR PLANNING PURPOSES ONLY
- MANHOLE COVER LEVELS ARE TO CONFORM WITH FINISHED ROAD AND PATH LEVELS
- WHERE COVER TO PIPE IS LESS THAN 1200mm (ROAD/PATH/VERGE) OR 900mm (OPEN SPACE) SURROUND PIPE IN MINIMUM 150mm CONCRETE AS STD-WW-08
- WHERE INDICATED, ALL DISTANCES FROM DIVERTED SEWER TO ADJACENT STRUCTURES ARE TO CENTRELINE OF NEW SEWER.
- ALL NEW MANHOLES TO BE TO STD-WW-10 UNO

LEGEND

- PROPOSED FOUL/COMBINED SEWER
- EXISTING FOUL/COMBINED SEWER
- EXISTING FOUL/COMBINED SEWER TO BE DECOMMISSIONED/DEMOLISHED
- EXISTING SURFACE WATER
- EXISTING GAS MAIN
- EXISTING WATER MAIN
- EXISTING UNDERGROUND ESB
- EXISTING OVERHEAD ESB
- EXISTING 1 WAY TELECOM
- EXISTING 2 WAY TELECOM
- EXISTING 4 WAY TELECOM
- EXISTING UNDERGROUND SERVICES (RECORDS)

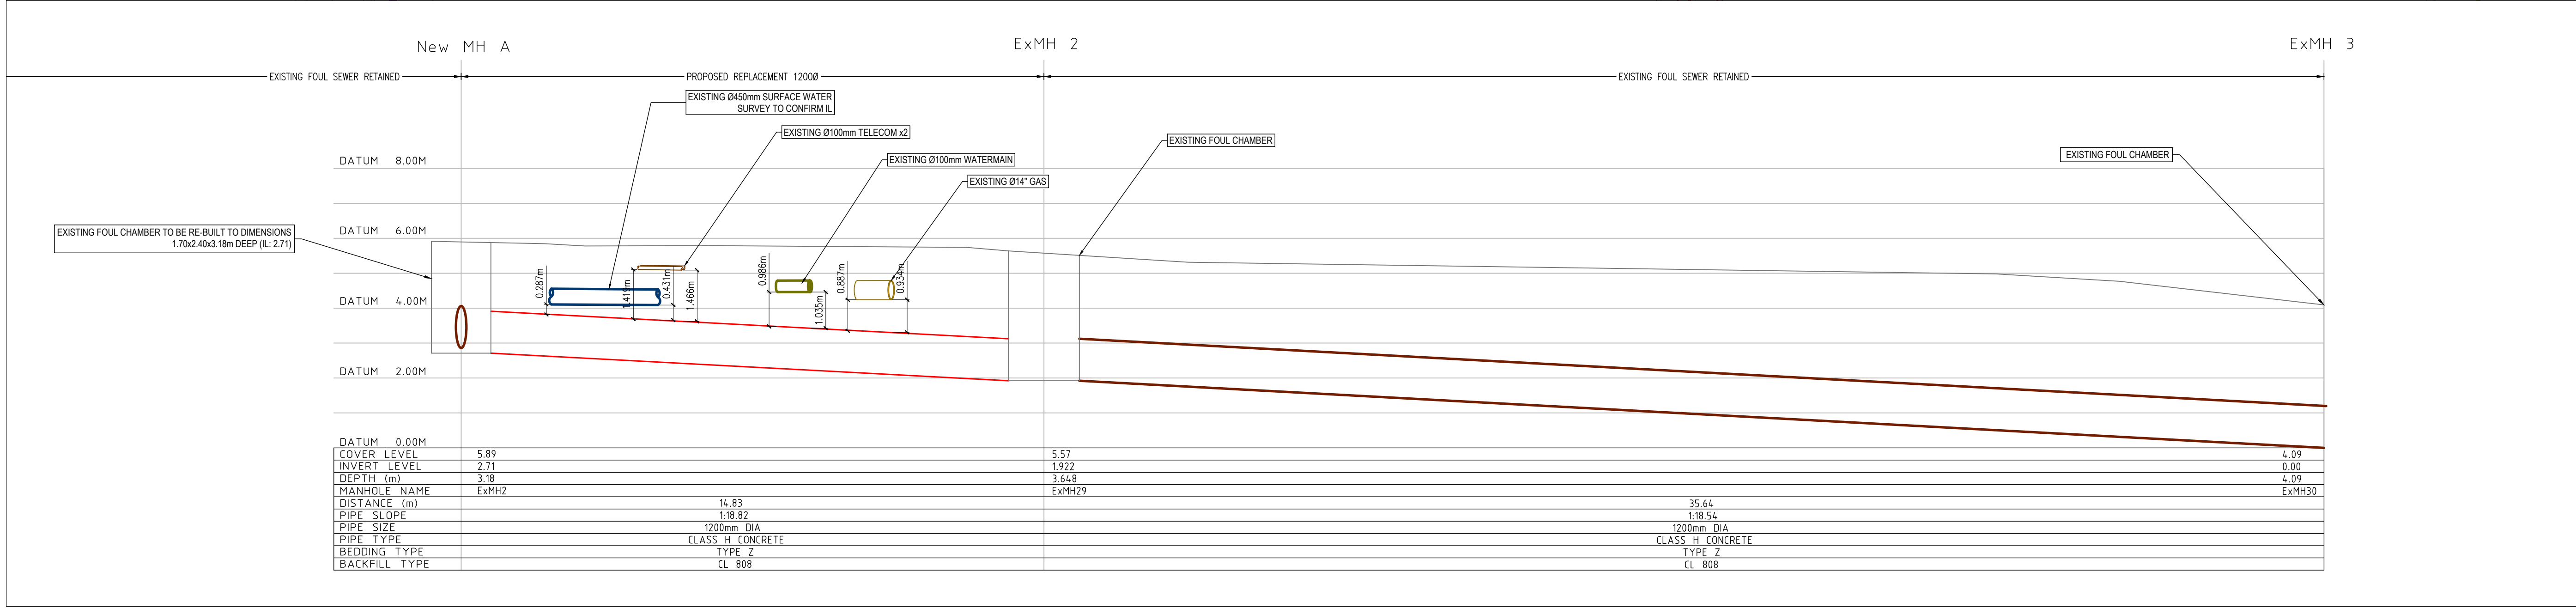

P01 06-09-21 ISSUED FOR PLANNING BS PCC

rev date description by chkd.

client approval A - Approved B - Approved with comments C - Do not use

suitability S2 - INFORMATION issue purpose PLANNING

DBFL Consulting Engineers

Civil, Structural & Transportation Engineering

www.dbfl.ie

DUBLIN OFFICE: Ormond House, Upper Ormond Quay, Dublin 7, D07 W04
PHONE +353 1 400 4000

CORK OFFICE: 14 South Mall, Cork, T12 CT91
PHONE +353 21 2045438

WATERFORD OFFICE: 8a-8b The Arkum, Maritime Gate, Canada Street, Waterford, X91 W028
PHONE +353 51 306 500

project ref.

TEDCASTLES SITE, DUN LAOGHAIRE

drawing title

FOUL DIVERSION LAYOUT & LONGITUDINAL SECTION

client

TED LIVING

designed by PCC

author BS

scale AS SHOWN

sheet size A1

drawing no. TED-DBFL-FW-SP-DR-C-3402

revision P01