



DISCLAIMER

1. This drawing is the property of Cameo & Partners Ltd.
2. It must not be copied or reproduced without written consent.
3. Do not scale from this drawing.
4. Check all dimensions on site before setting out.

KEY	
PROPOSED HARD LANDSCAPE	
	Site Boundary
	Site Ownership Boundary
	Paving Type 1. In-Situ Concrete panels with saw-cut joints with "Star-Rolled" surface finish. To match adjacent existing Monkstown hardcape For pedestrian loading. To Contractor's specification
	Paving Type 4b. Uncontrolled Tactile Paving Supplier: Marshalls or Similar Approved Size/Colour/Finish: 400x400x50mm/Butt/Flamed.
	Paving Type 4c. Corduroy hazard warning Paving Supplier: Tolernmore or Similar Approved Size/Colour/Finish: 400x400x50mm/Natural/Hazard warning For pedestrian loading
	Paving Type 2. Concrete Paving Slab. Supplier: Tolernmore or Similar Approved / Product: Beaufort Flags Size/Colour/Finish: 600x400x40mm/Natural/Contoured Staggered bond / For pedestrian loading
	Paving Type 11. Terrace Paving Refer to Architect's specification
	Edge Type 1. Conservation Kerb Supplier: Marshalls or Similar Approved Size/Colour: 145x25x15mm/Concrete/Textured.
	Edge Type 2. Flush Conservation Kerb Supplier: Marshalls or Similar Approved Size/Colour: 145x25x15mm/Concrete/Textured.
	Edge Type 3. Aluminum Edging Supplier: Kinley or Similar Approved Product: ExcelEdge AluExcel 75mm Edging, flexible.
	Step Type 1. Concrete Steps Units Supplier: Tolernmore or Similar Approved Unit size: 150x400x1000mm
	Wall Type 1. Retaining walls made of existing and reused granite material on the site. 450mm wide Height: various.
	Wall Type 1a. Retaining walls made of existing and reused granite material on the site. - Cladding wall, 200mm wide Height: various.
	Wall Type 4. Existing retaining walls
	Furniture Type 4. Table with chairs Notional only. Client to confirm preferred product.
	Furniture Type 10. Gate for Private terraces To match architectural metalwork
	Furniture Type 11. Handrail Supplier: LinLED or Similar Approved Size Ø48.3mm. Material: Stainless Steel Finish: Brushed.
	Furniture Type 12. Metal Railing To WT1 wall Refer to Architect's specification
	Furniture Type 15. Metal Railing and Gate to match existing To WT4 wall Refer to Metalwork Specialist's specification


PROPOSED SOFT LANDSCAPE	
	Proposed Hedge Product: Refer to Planting Schedule Supplier: TBC Size/Colour: 100-150cm high, branched, dsr. no. per lin.m.
	Proposed Herbaceous Planting Product: Refer to Planting Schedule Supplier: TBC

Note:

- Generally high quality in situ concrete pavements and in situ kerb formed into "star rolled" panels with sawn cut joints to match pavements at Monkstown.
- For all public realm and pathways levels refer to DBFL Consulting Engineers drawings.

18	Issue for planning	EV	20.08.2021
17	Issue for planning	EV	29.07.2021
16	Draft issue for planning (Updated L01 Entrance)	EV	09.07.2021
15	Issue for planning (Updated with Yellow Brick Building to be retained)	EV	28.05.2021
rev	details	by	date

14	Draft issue for planning (Updated road layout)	EV	15.01.2021
13	Draft issue for planning	EV	08.01.2021
12	Draft issue for planning	EV	18.12.2020
11	Draft issue for planning	EV	20.11.2020
rev	details	by	date

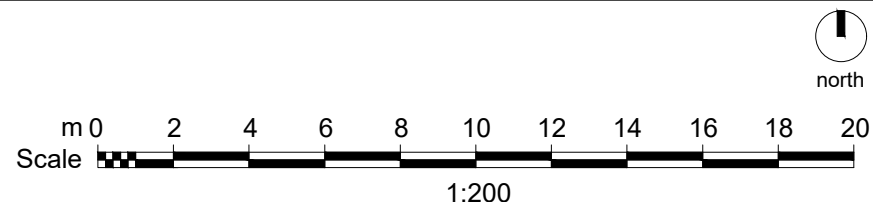

Project  
**Tedcastle Residential Development**

Drawing  
**Landscape Public Realm - L02G**

Scale	Date	Checked By	Drawn By
1:200@A1	12.06.2020	MM	VK
Drawing No.			Revision
C0101 L102			18
Purpose of Issue.			
P = design information / P = planning / T = tender / C = construction / B = as built			
Drawing sheet size - A1		© Cameo & Partners	