


AMENDMENTS

REVISION A

The Original of this drawing was produced in colour - a monochrome copy should not be relied upon.

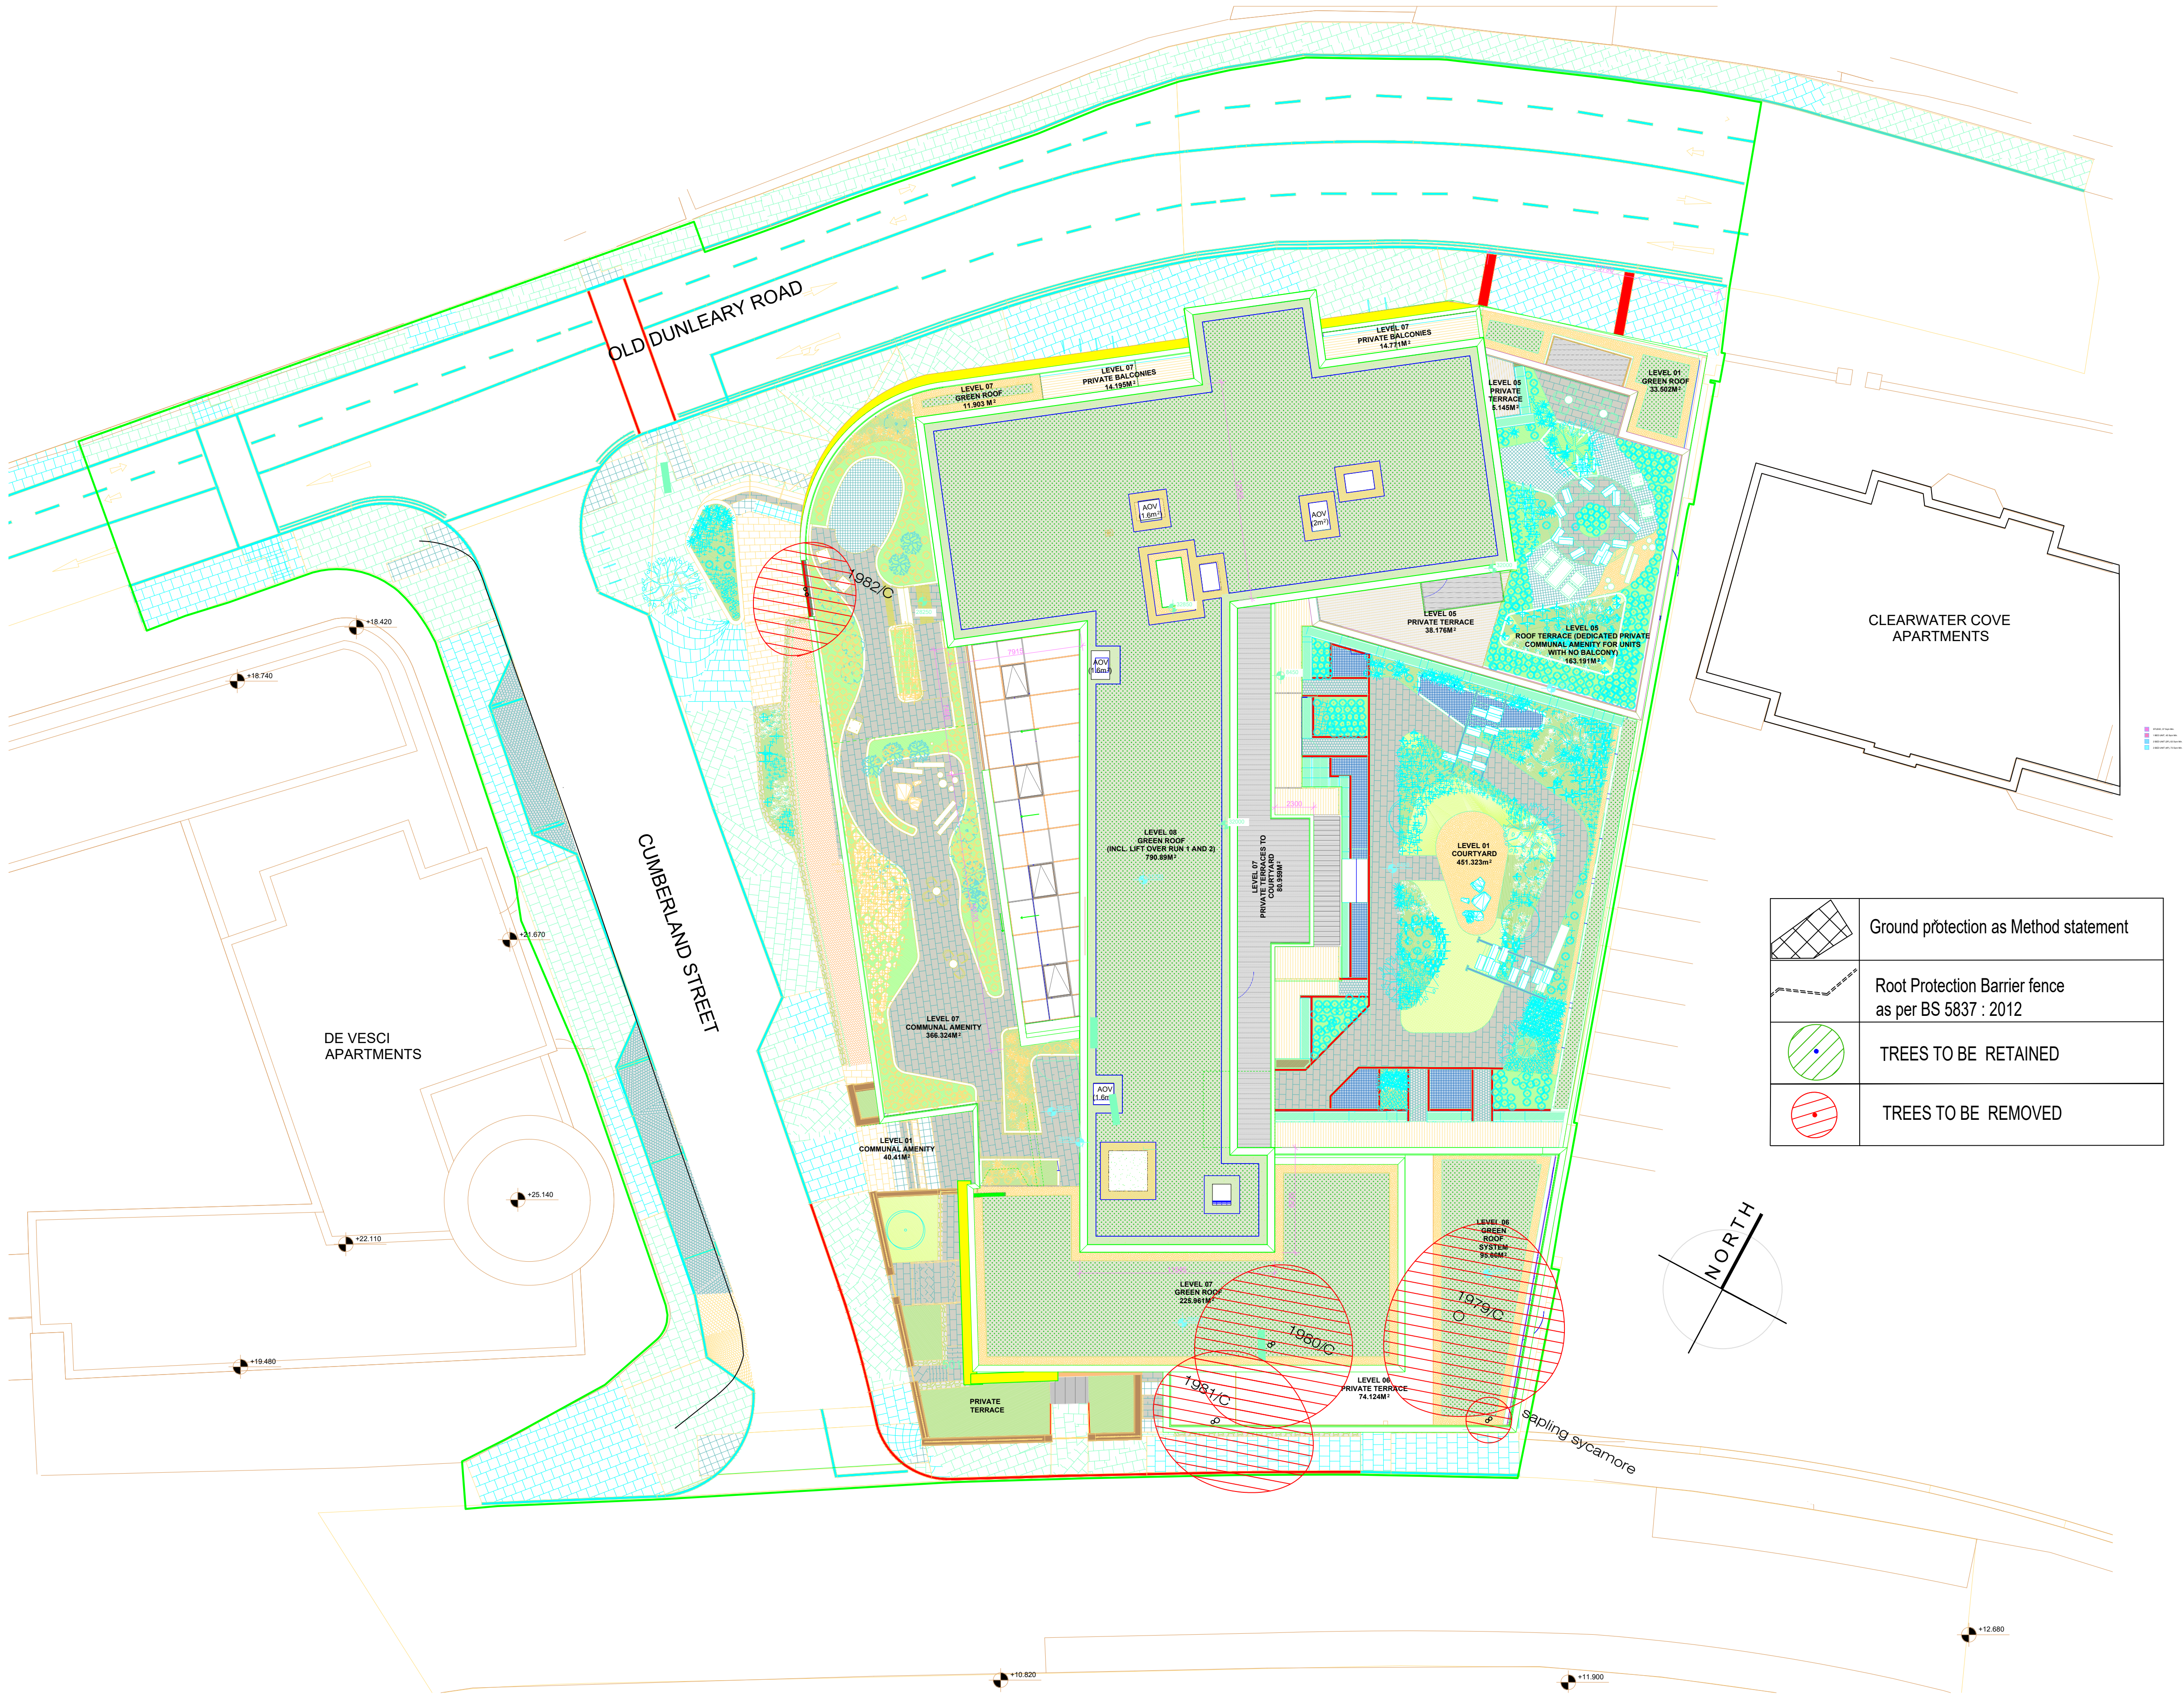

J M McCONVILLE  
+ ASSOCIATES

ARBORICULTURAL CONSULTANTS

PROJECT: Proposed development at Lands at the Former Tedcastle Site and Dunleary House, Old Dunleary Road, Cumberland Street and Dun Leary Hill, Dun Laoghaire, Co. Dublin

DRAWING TITLE: Tree removal plan

DRAWING STATUS: Planning

Drawn by: J McConville Chd By: J McConville

Issue date: November 2021

Scale : 1:200 @ A1

Job No. 4417

Drawing No. 4417/21/002

Grange, Dunboyne  
Co. Meath  
Tel: ++353 (1) 8251718  
E-mail: info@joemcconville.com