



AMENDMENTS
REVISION A

The Original of this drawing was produced in colour - a monochrome copy should not be relied upon.

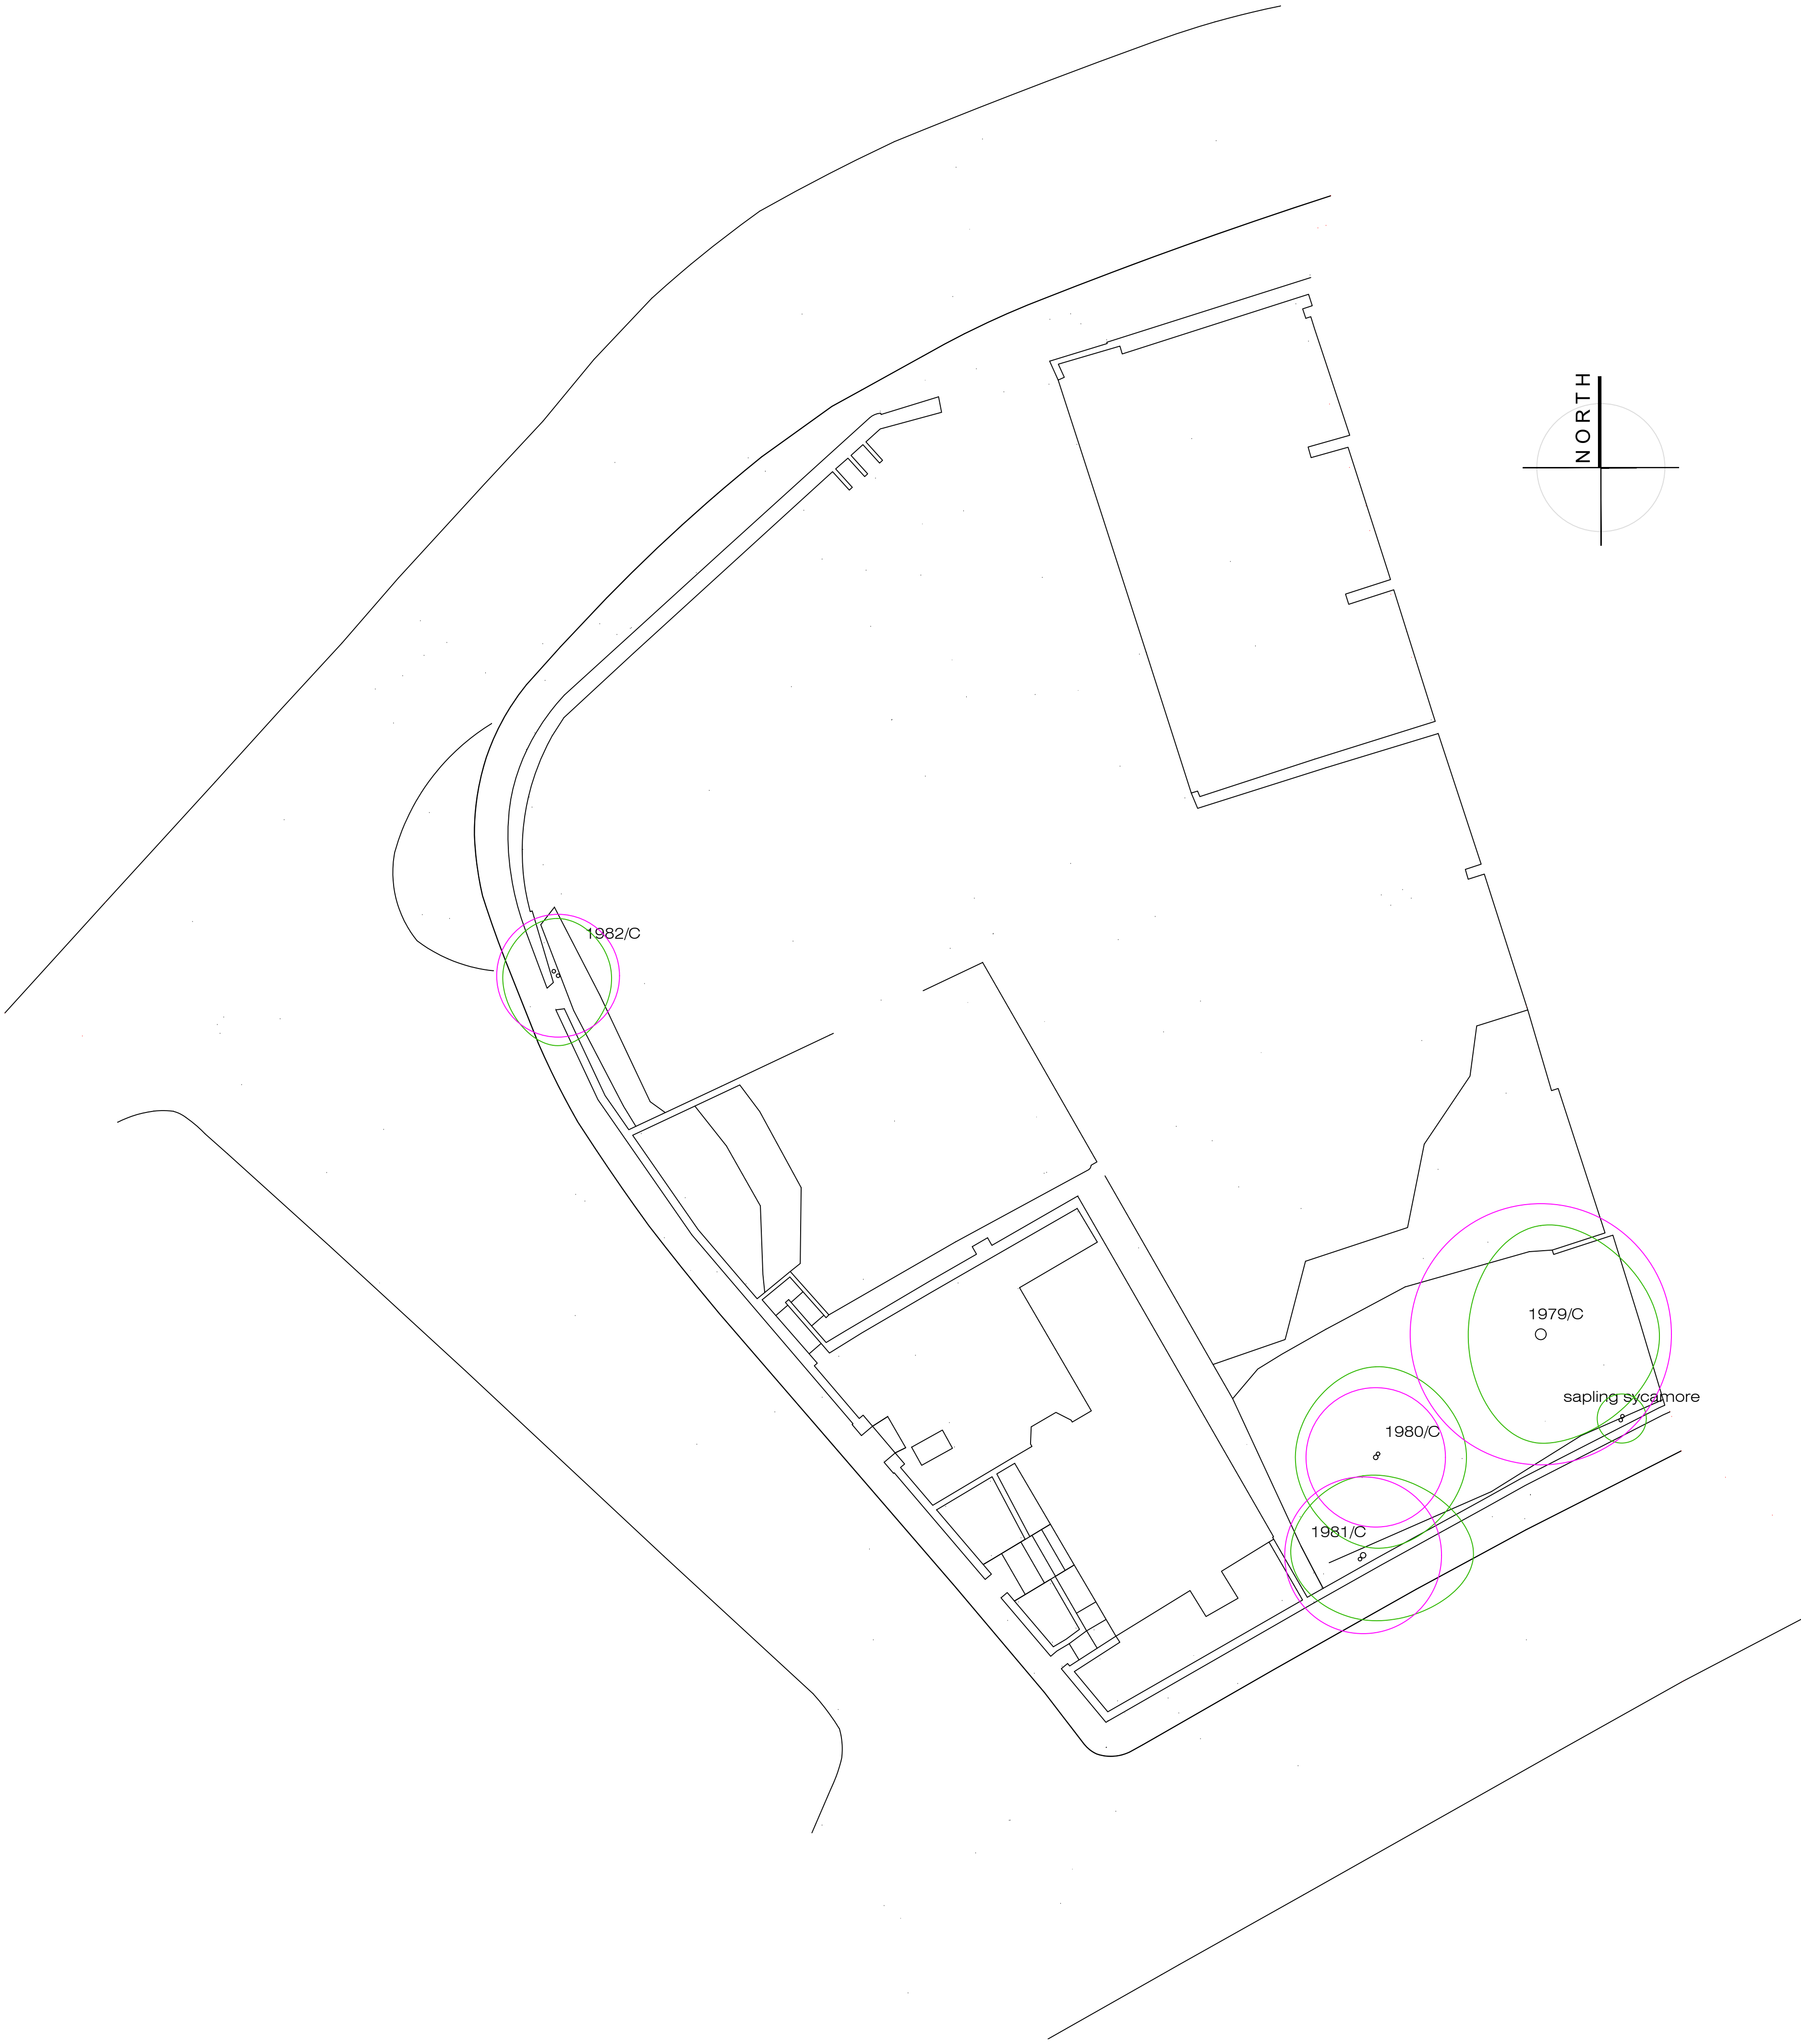


KEY - TREE GRADES -

●	U - TREES
●	A - TREES
●	B- TREES
●	C- TREES

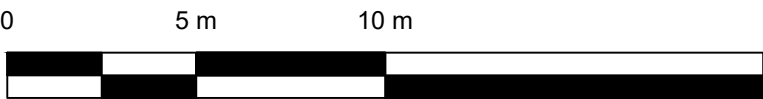

Recommended Root Protection Area

RPA (root protection area) layout design tool indicating the minimum area around a tree deemed to contain sufficient roots and rooting volume to maintain the tree's viability, and where the protection of the roots and soil structure is treated as a priority.

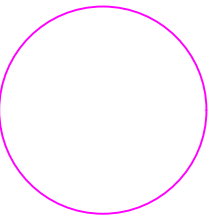

J M McCONVILLE
+ ASSOCIATES

ARBORICULTURAL CONSULTANTS

PROJECT: Proposed development at Lands at the Former Tedcastle Site and Dunleary House, Old Dunleary Road, Cumberland Street and Dunleary hill, Dun Laoghaire, Co. Dublin

DRAWING TITLE: Tree survey

DRAWING STATUS: Planning

Drawn by: J McConville Chd By: J McConville

Issue date: November 2021

Scale : 1:200 @ A1

Job No. 4417

Drawing No. 4417/21/001

Grange, Dunboyne
Co. Meath
Tel: ++353 (1) 8251718
E-mail: info@joemcconville.com